



Dreux / 2 44x135

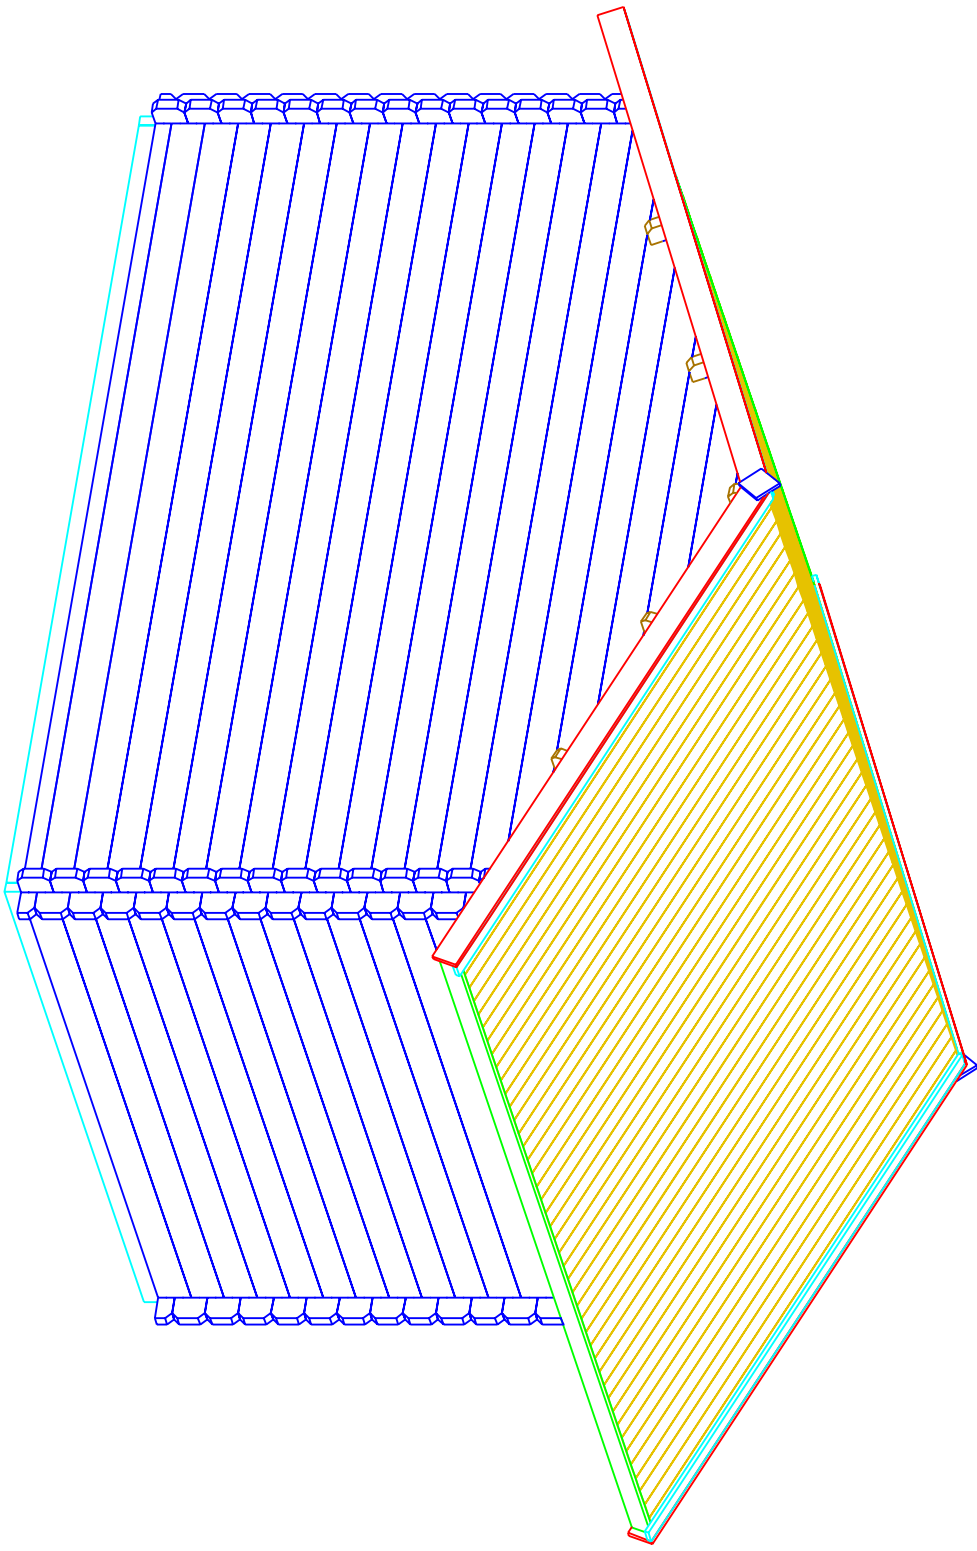

Dreux / 2 44x135

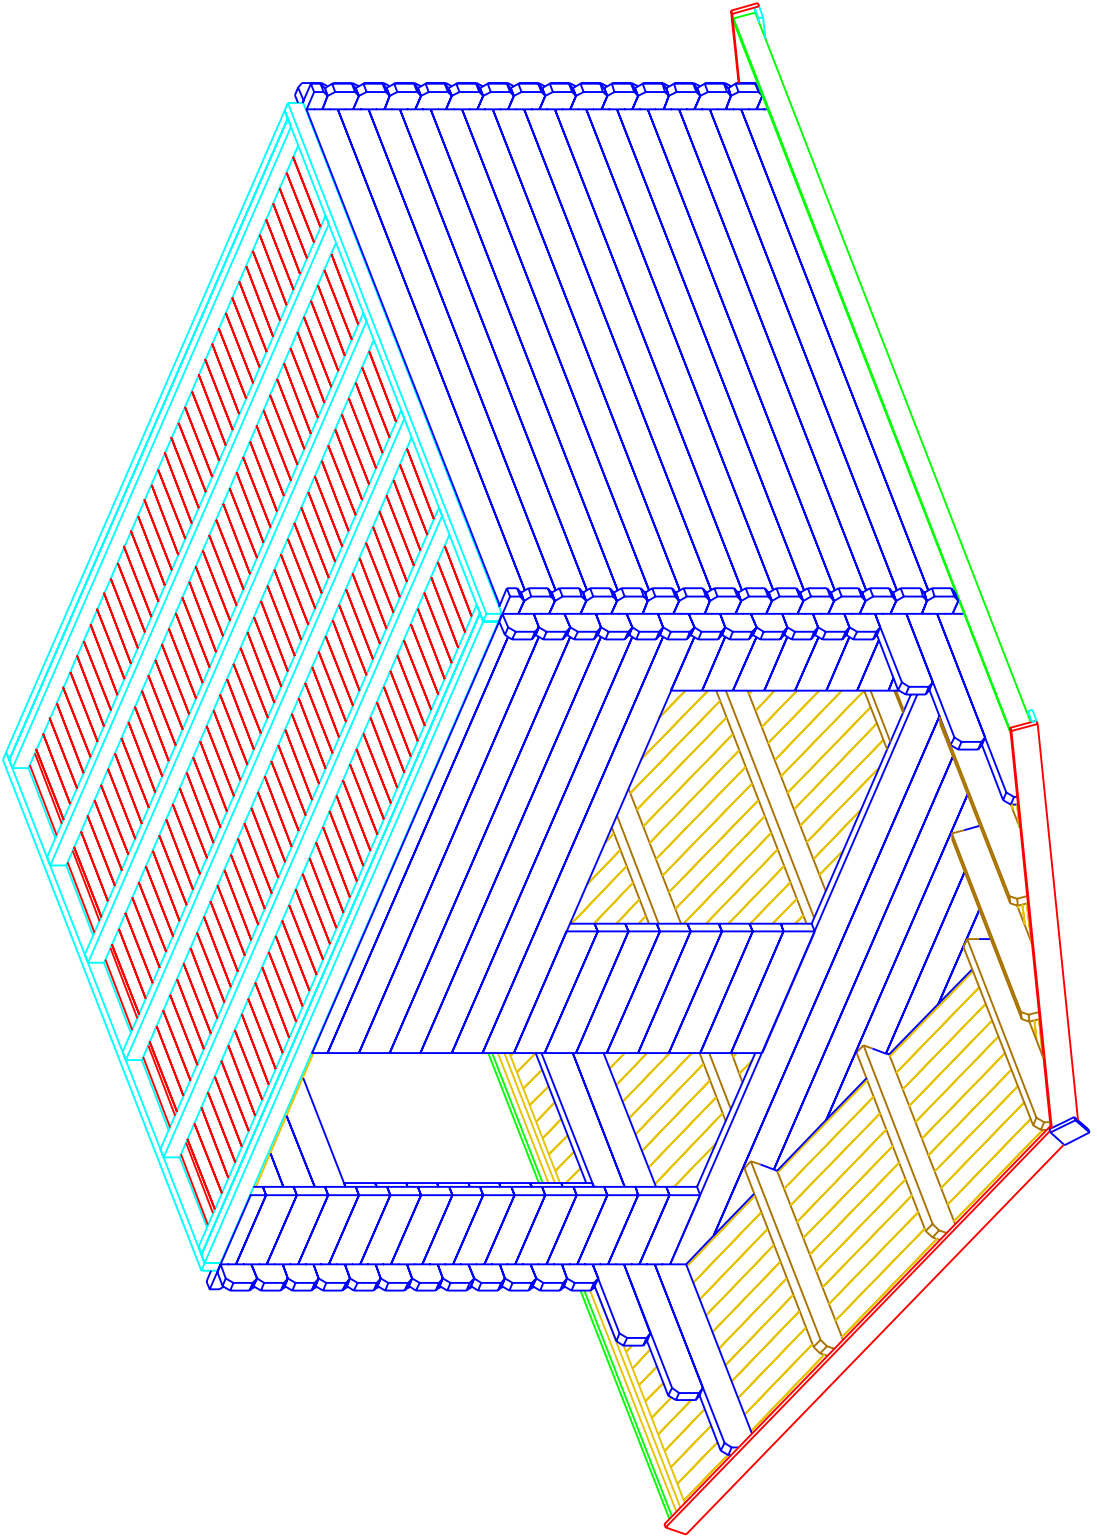


Dreux/2 44x135

M 1:30


Dreux/2 44x135

Plan

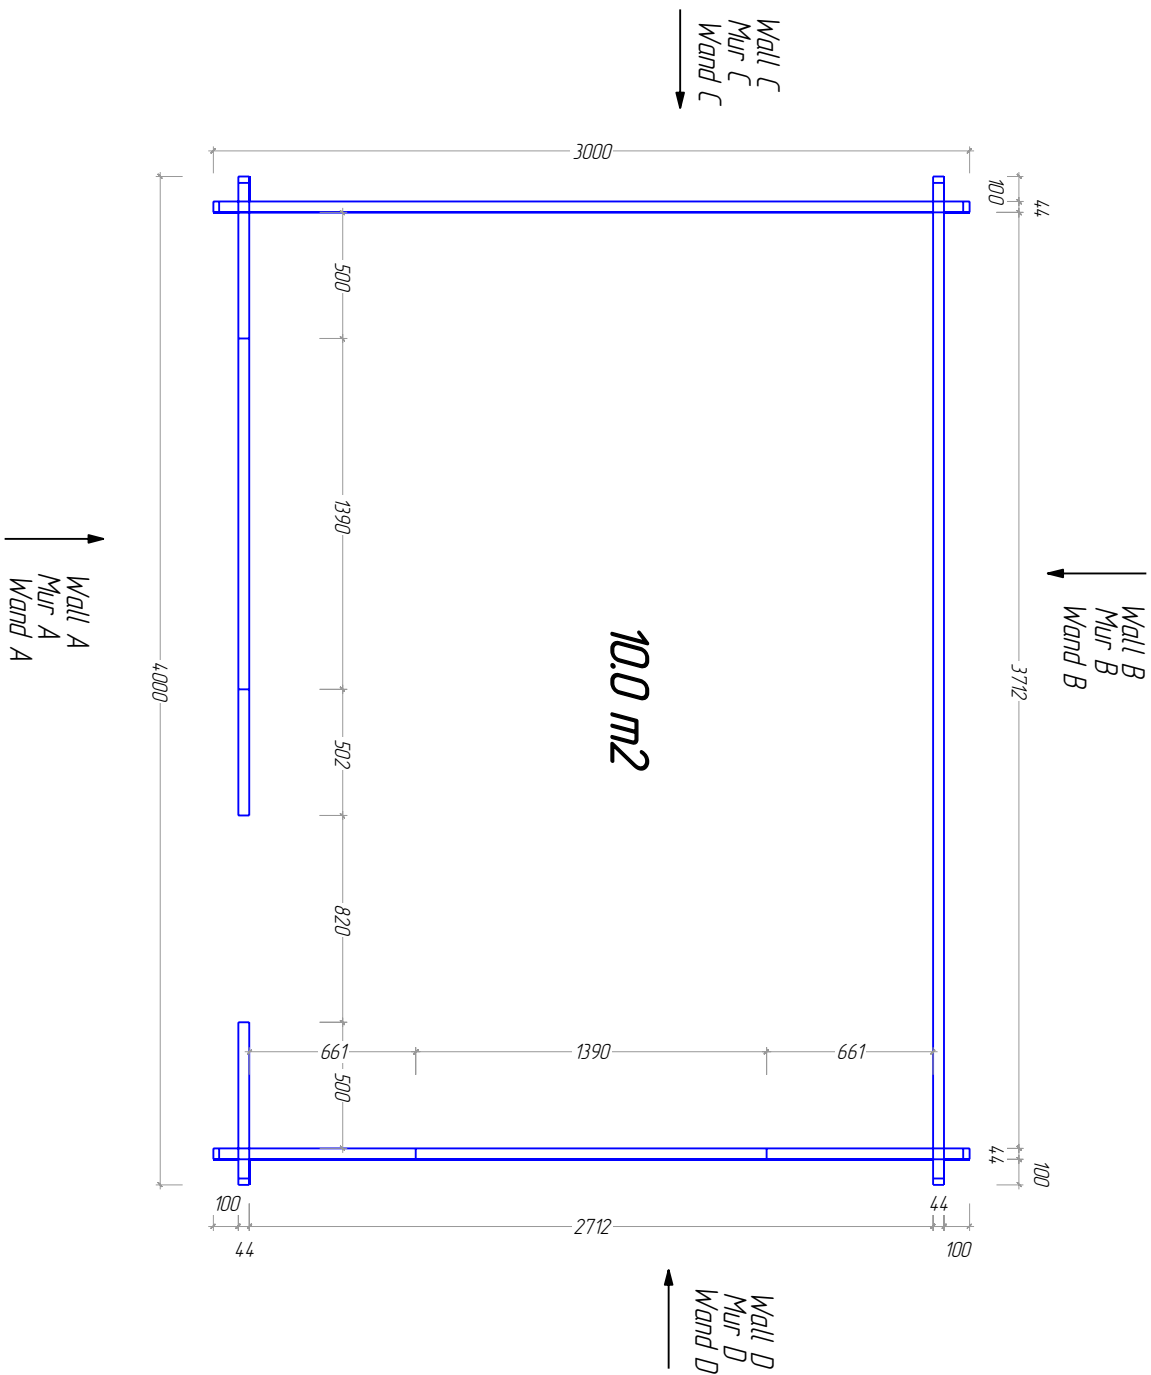


M 140

Dreux / 2 44x135
Boarding joist plan
Trumplan
Lambourde plan

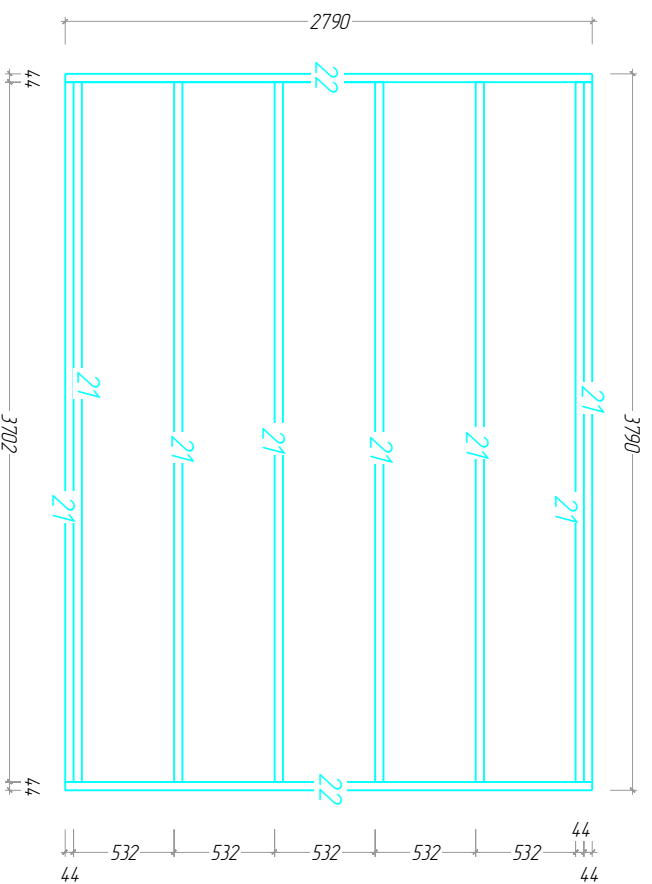


M 140

A

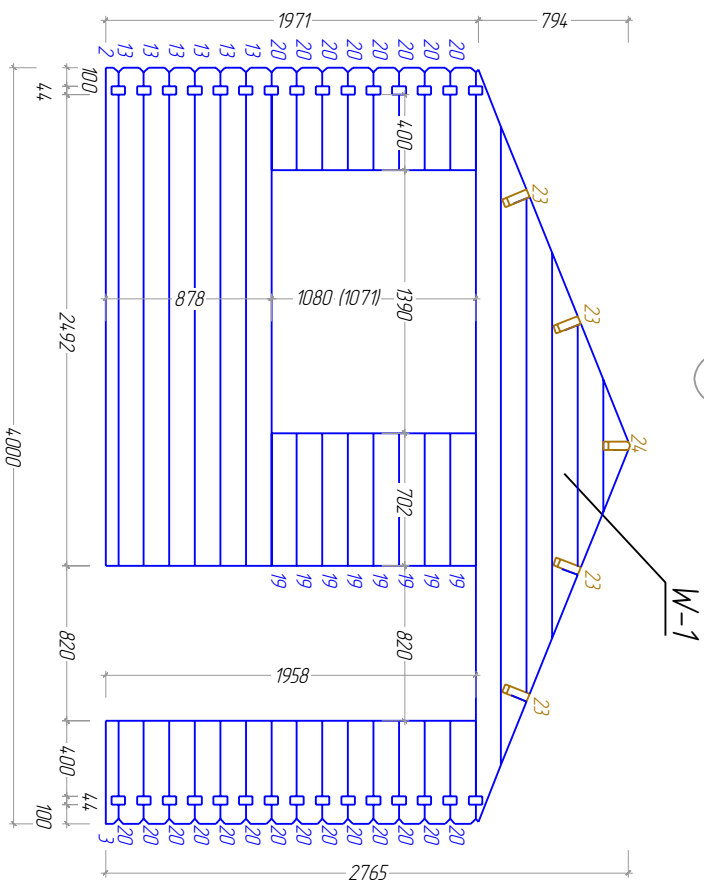

B

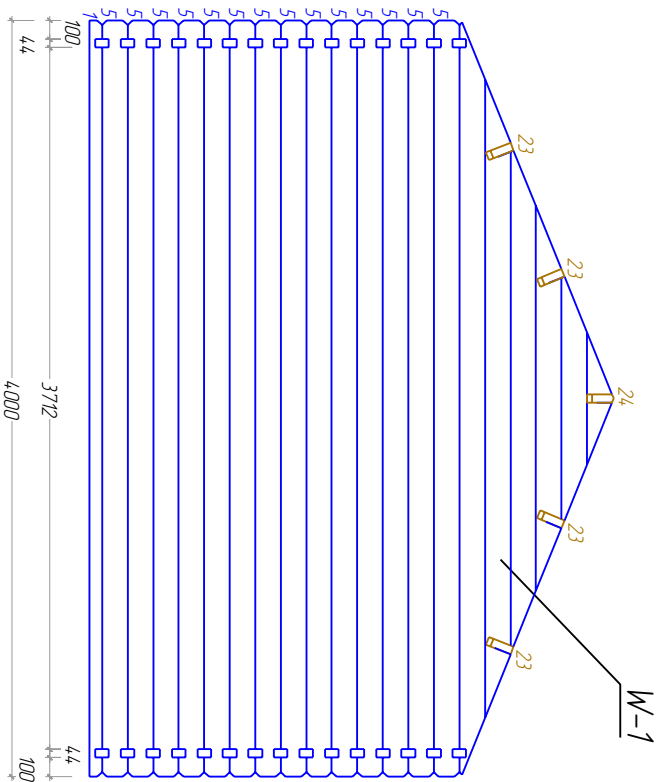


Dreux/2 44x135


M 140

C

DREUX / 2 44 X 135


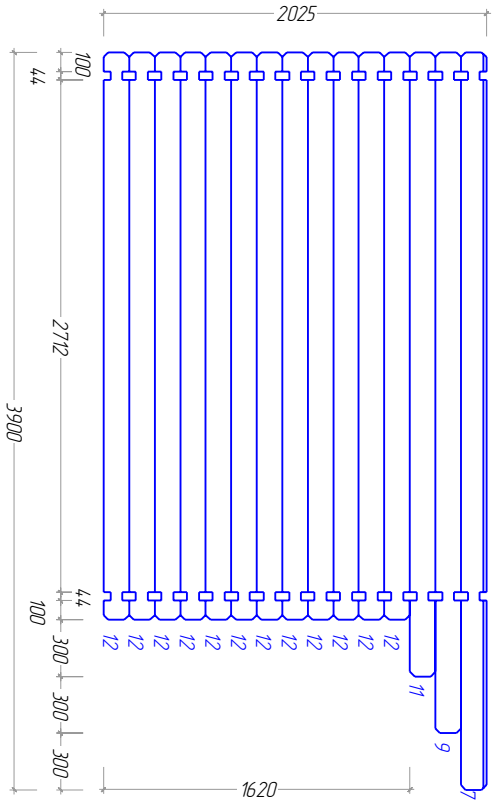


D

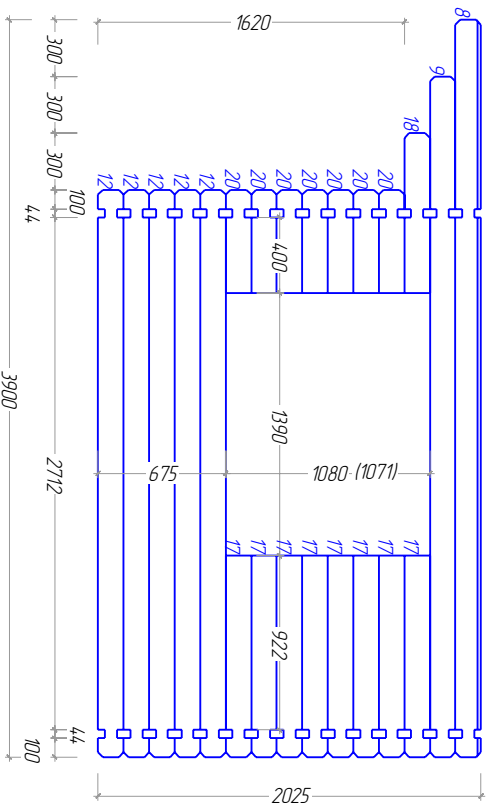



M 1:30

Dreux / 2 44x135

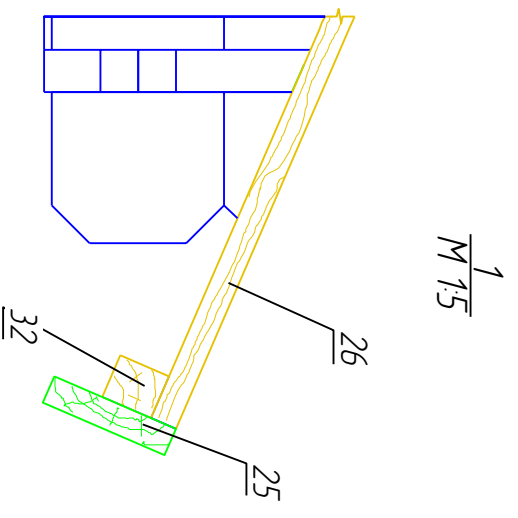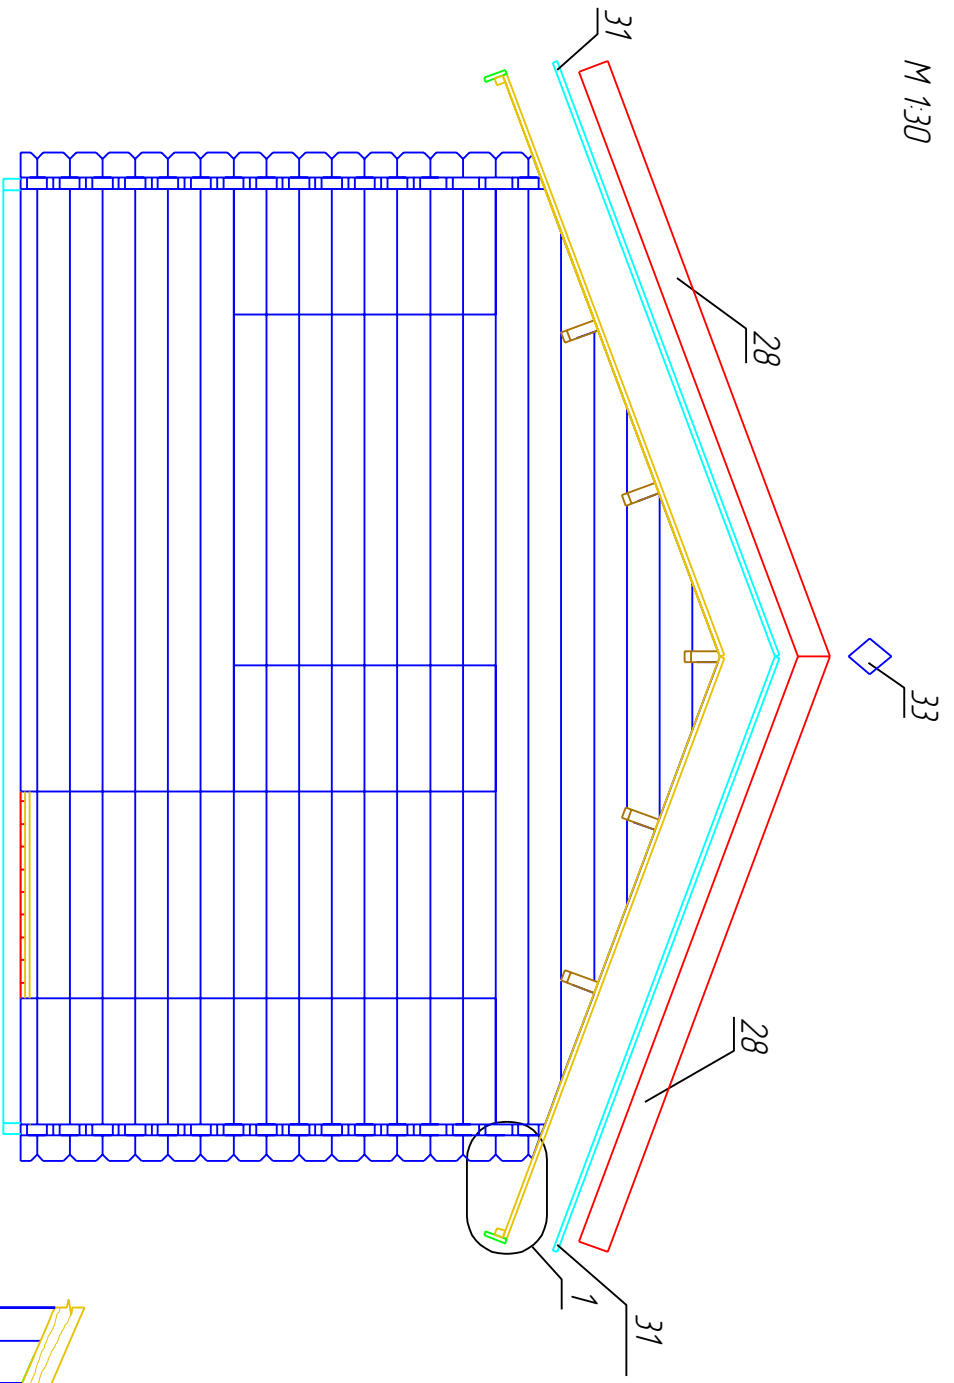

M 130


Dreux/2 44x135

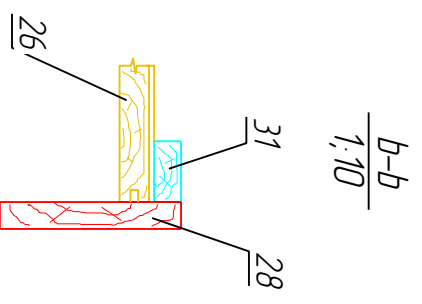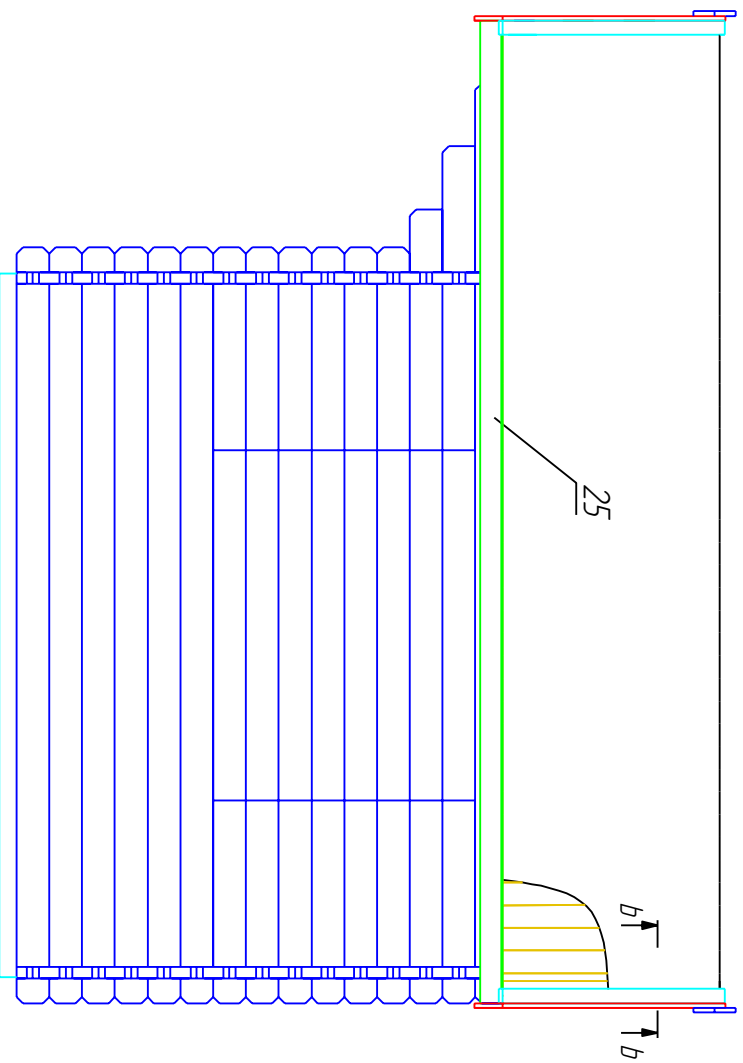

M 1:40

Dreux/2 44x135


*Plan of the roof board
Plan der Dachbretter
Le plan des planches du toit*

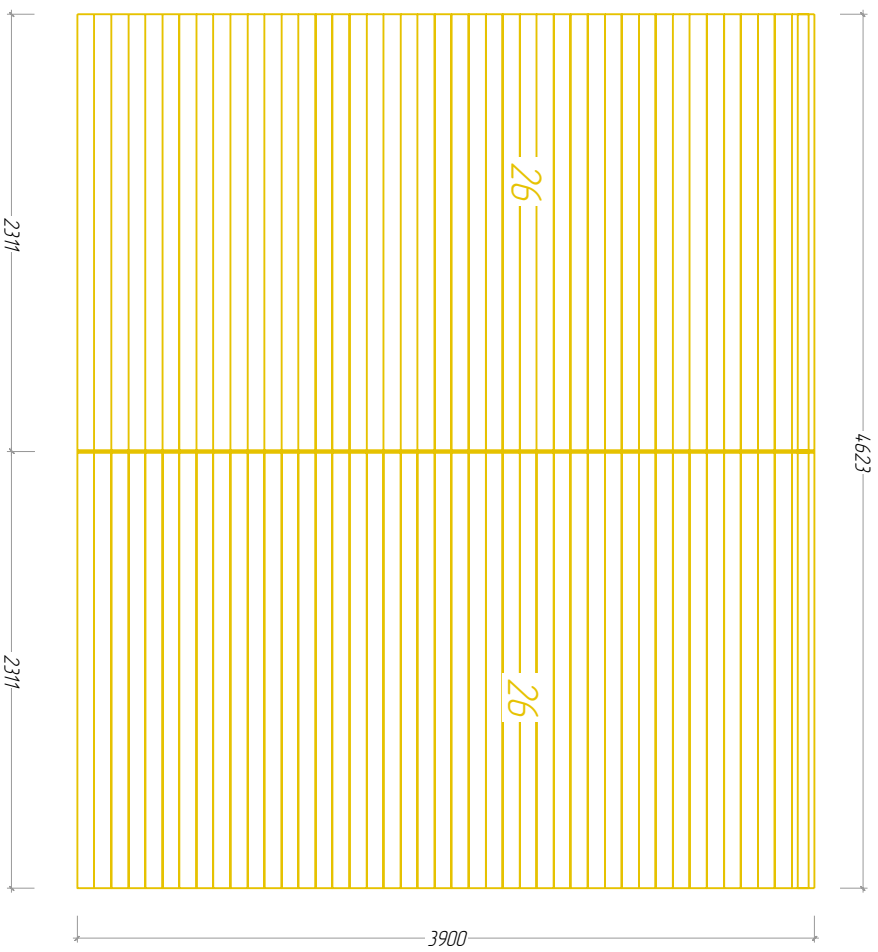












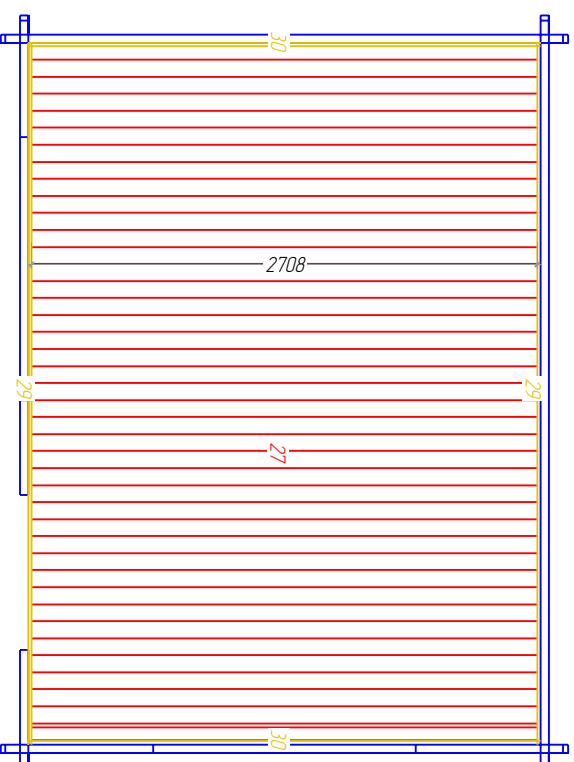

M 140

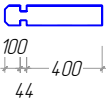
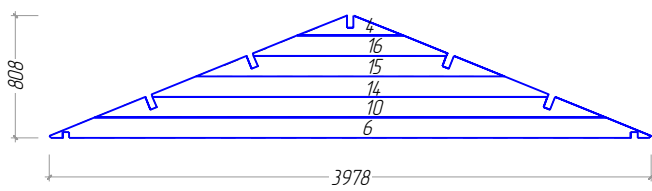
Dreux/2 44X135

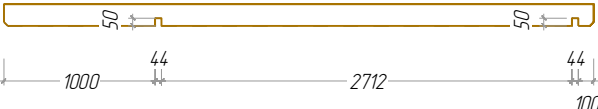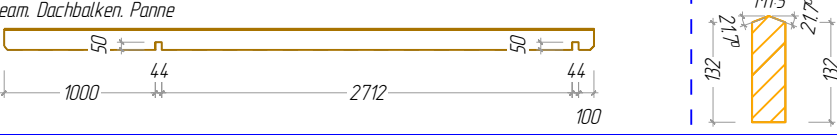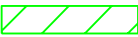*Plan of the floor board
Plan der Furbodenbretter
Le plan des plaches du plancher*

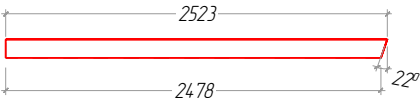

N°	Drawing Dreux/2 44x135 M150	Nr.	Profile (mm)	Length (mm)
1		1	44x67,5	4000mm
2		1	44x67,5	2636mm
3		1	44x67,5	544mm
5		14+1	44x135	4000mm
7		1	44x135	3900mm
8		1	44x135	3900mm
9		2	44x135	3600mm
11		1	44x135	3300mm
12		17	44x135	3000mm
13		6	44x135	2636mm
17		8	44x135	1066mm
18		1	44x135	844mm
19		8	44x135	702mm

N°	Drawing Dreux/2 44x135 M150	Nr.	Profile (mm)	Lenght (mm)
20		29	44x135	544mm
21	<i>Foundation</i> <i>Fundament</i> <i>Solive</i> 	8	44x68	3702mm
22	<i>Foundation</i> <i>Fundament</i> <i>Solive</i> 	2	44x68	2790mm
23	<i>Roof beam. Dachbalken. Panne</i> 	4	44x140	3900mm
24	<i>Roof beam. Dachbalken. Panne</i> 	1	44x140	3900mm
25	<i>Roof side boards</i> <i>Traufenbrett</i> <i>Planche de rive</i>  M110	2	18x90	3900mm
26	<i>Roof boards.</i> <i>Dachbretter</i> <i>Volige</i>  M15	88+1	18x90	2461mm
27	<i>Floor boards</i> <i>Fu ssboden</i> <i>Lame de plancher</i>  M15	42+1	18x90	2708mm
28	<i>Fascia board</i> <i>Giebelblende</i> <i>Planch de rive facade</i> 	4	18x110	2523mm
29	<i>Floor edge trim</i> <i>Fu bleisten</i> <i>Plinthe plancher</i>  M15	2	18x18	3712mm
30	<i>Floor edge trim</i> <i>Fu bleisten</i> <i>Plinthe plancher</i>  M15	2	18x18	2712mm
31	<i>Roofing felt fillet</i> <i>Giebelabschlussbrett</i> <i>Latte de finition couverture</i>  M15	4	18x58	2516mm
32	<i>Roof edge reinforcement</i> <i>Traufenleisteu</i> <i>Tasseau</i>  M15	2	28x34	3900mm

N°	<i>Drawing Dreux/2 44x135</i> M150	Nr.	Profile (mm)	Lenght (mm)
33	Diamond Raute Diamant <div style="text-align: center; margin-top: 20px;">  </div>	2	T. 18	120mm
W-1	<div style="text-align: center;">  </div>	2		
	Door Tur La porte <div style="text-align: center; margin-top: 10px;"> 1928x810 mm </div>	1		
	Window Fenetre Fenster <div style="text-align: center; margin-top: 10px;"> 1041x1380 mm </div>	2		

DREUX / 2 44x135

W-1
M1:20

