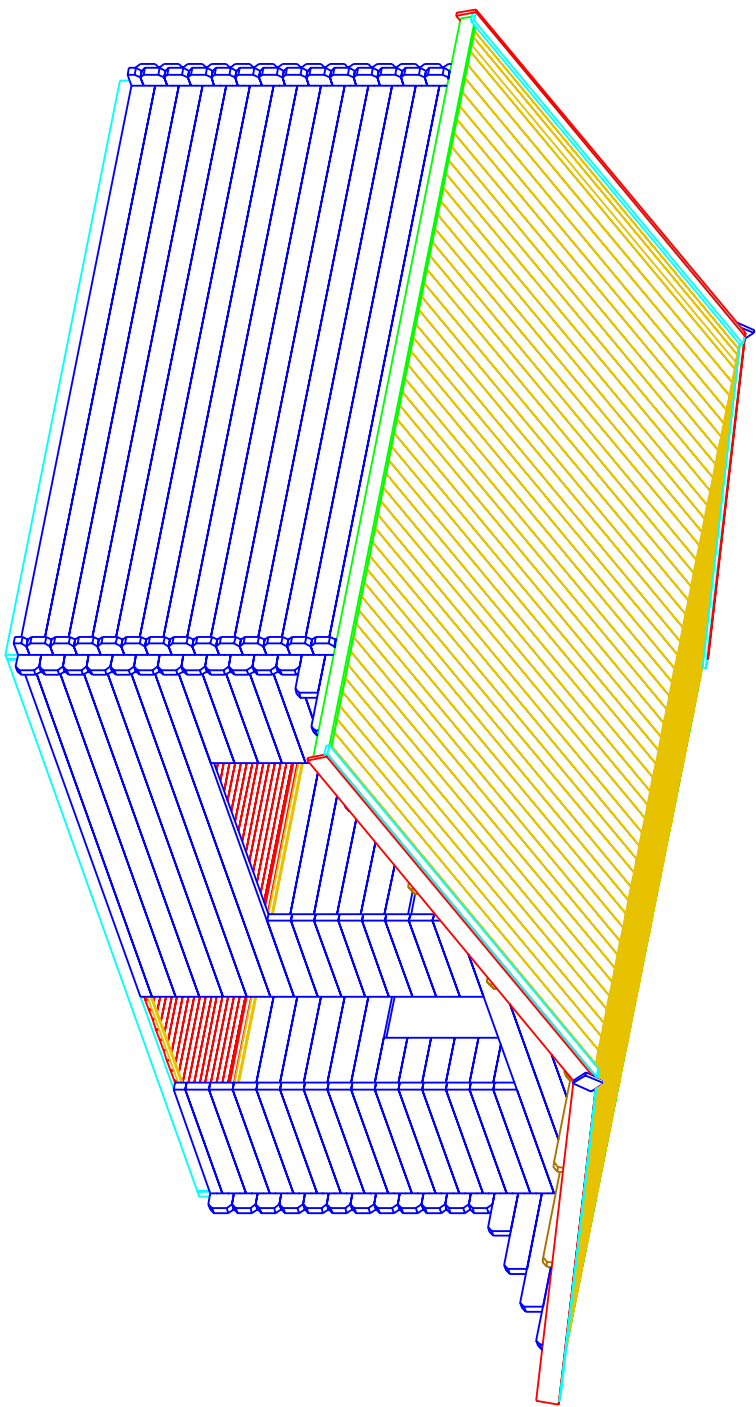
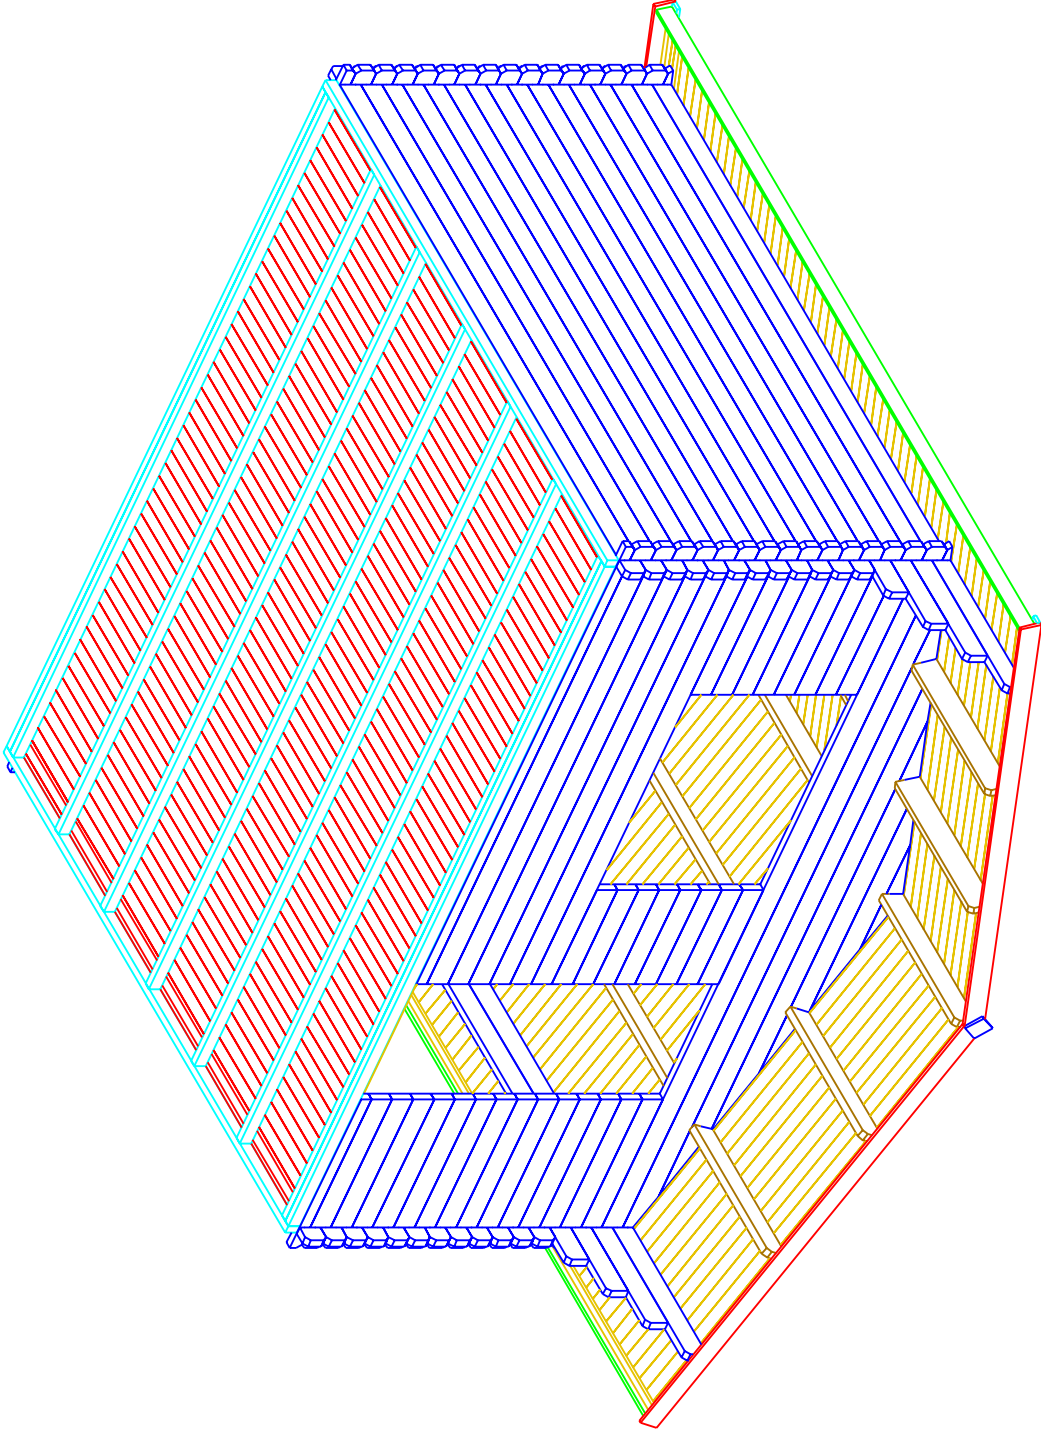


Dreux 5x4



Dreux 5x4

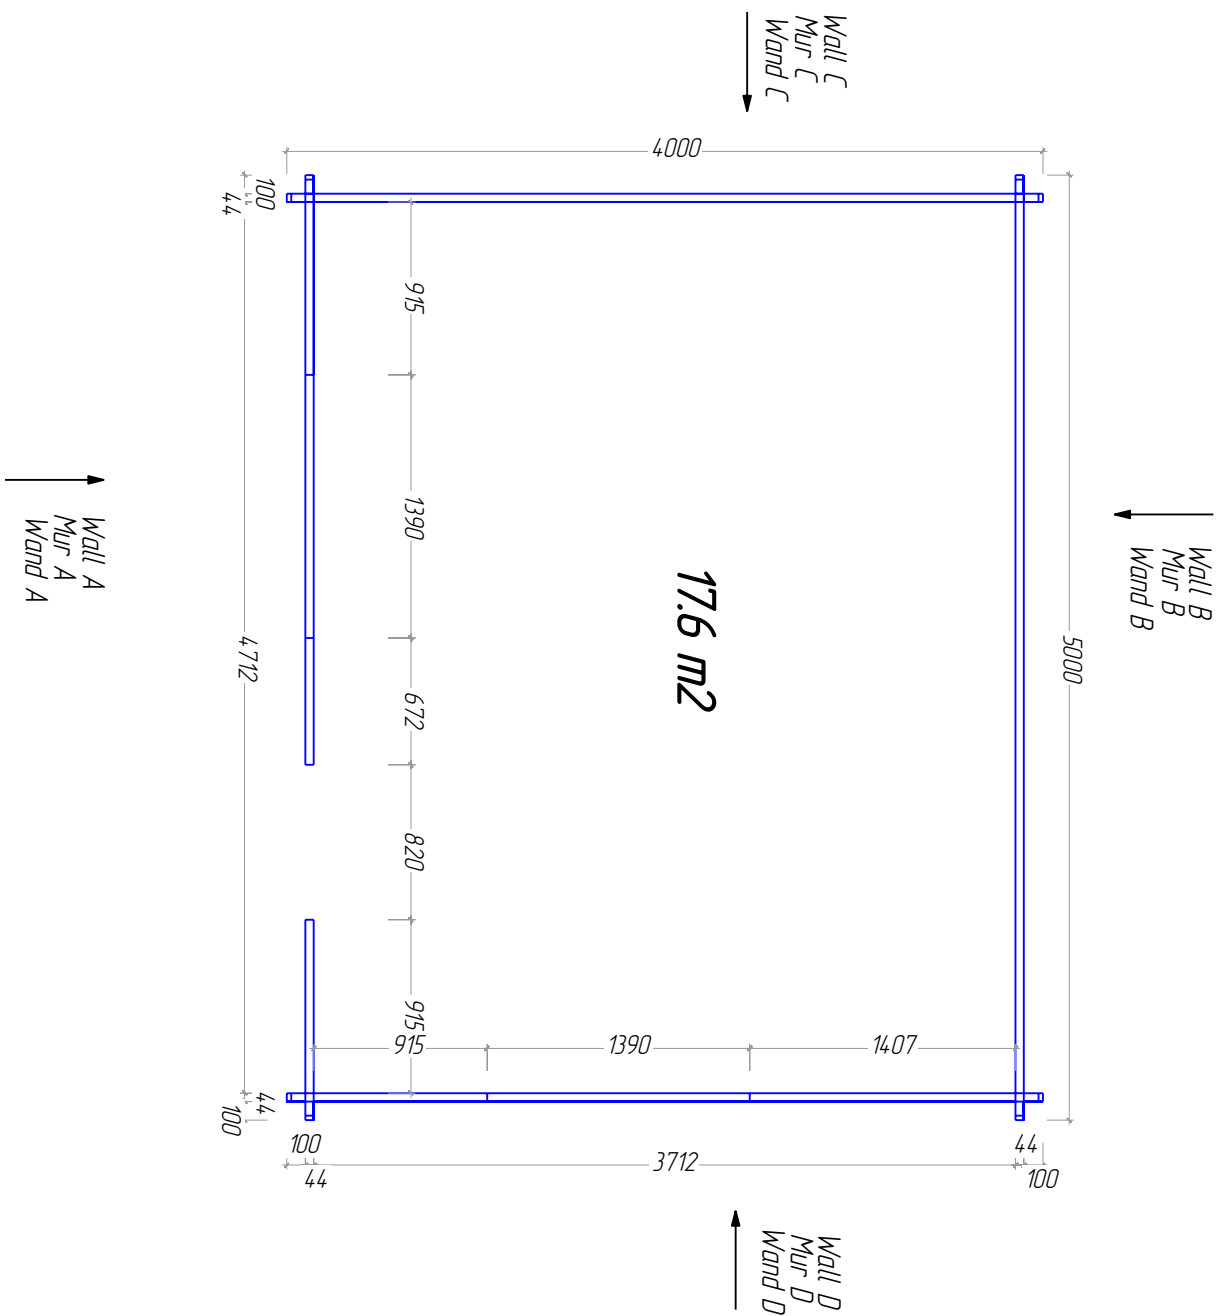


Дрелу 5x4


M 1:40

DREUX 5x4

Plan



M 140

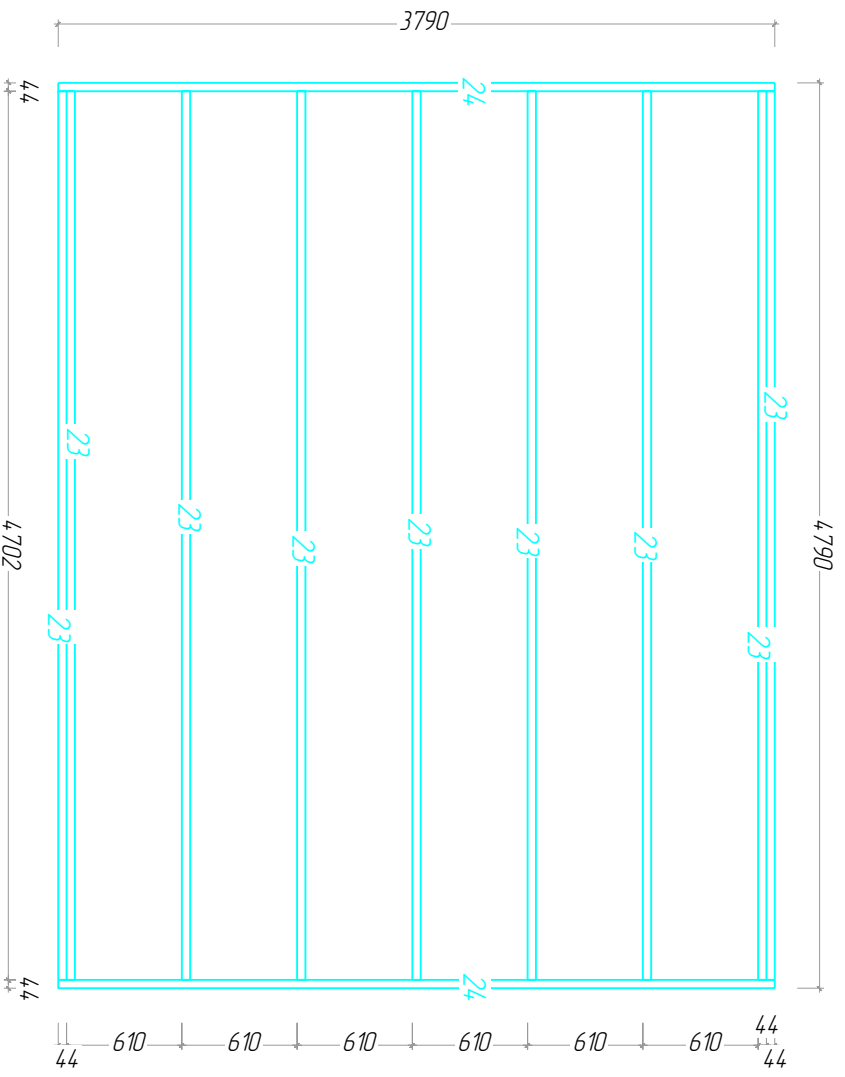


Drexel 5x4

Boarding joist plan
Trummplan
Lambourde plan


M 140

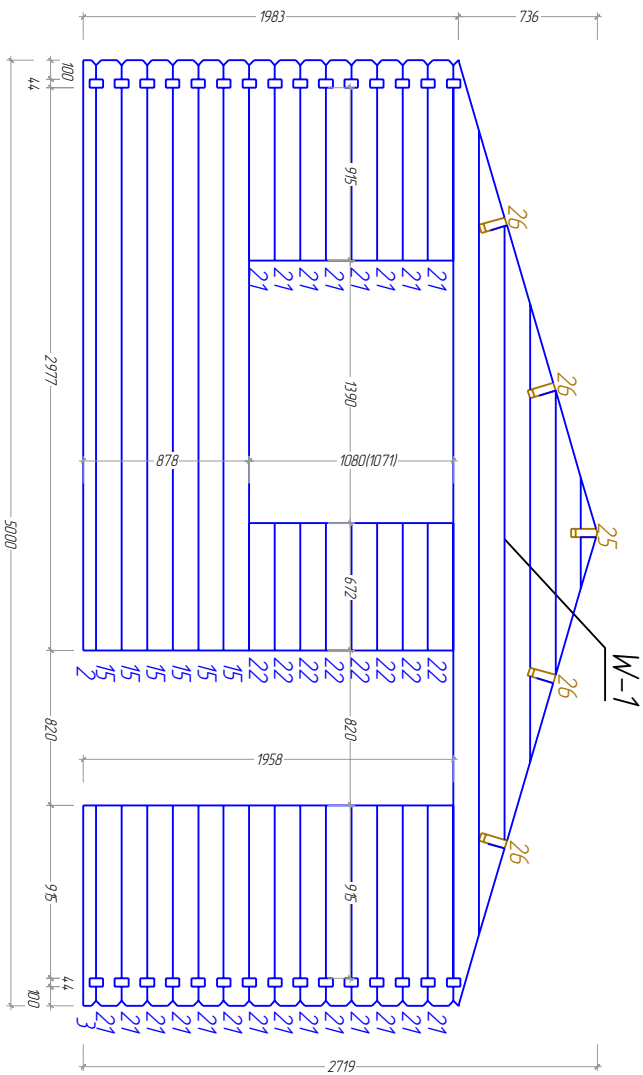A





Dreux 5x4

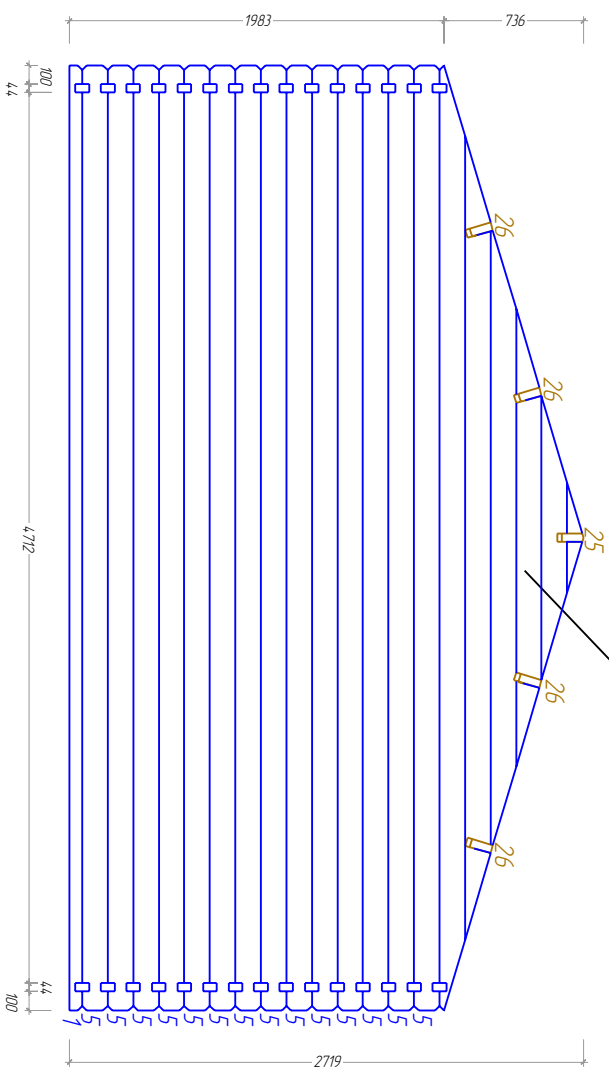B



M 140

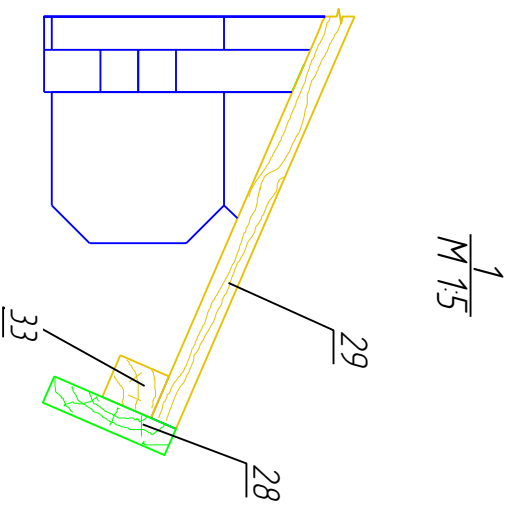
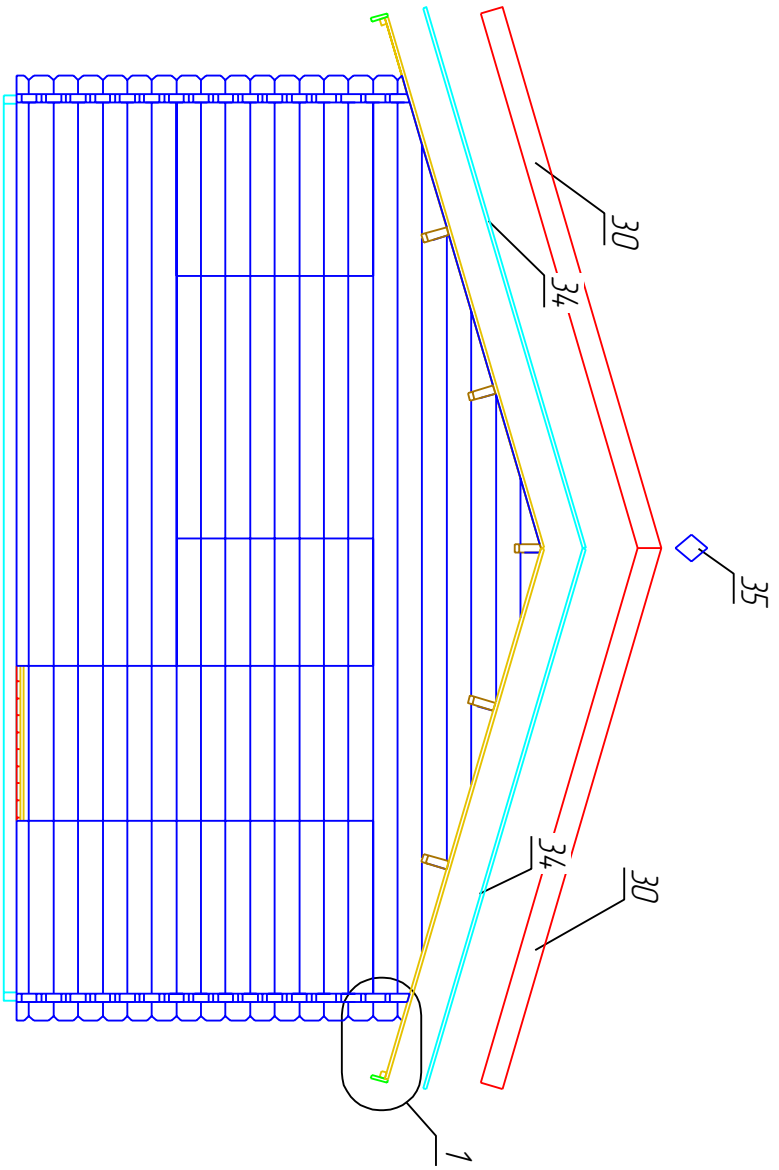
Dreux 5x4



$\frac{1}{M 15}$

M 1:30

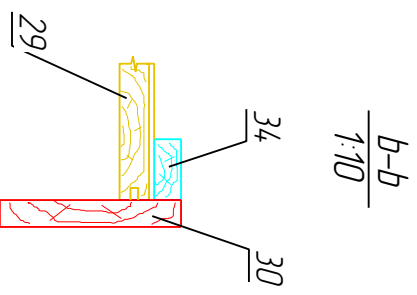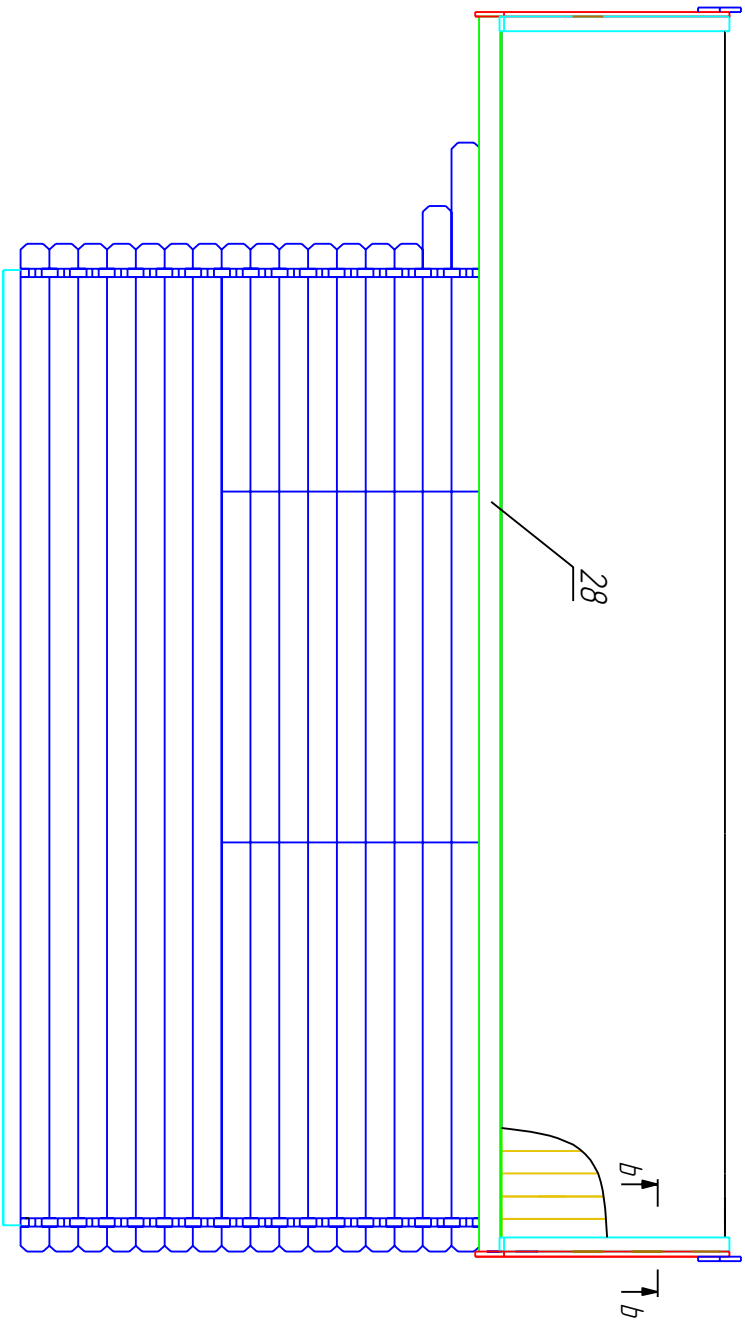
Dreux 5X4




M 1:40

DREUX 5x4

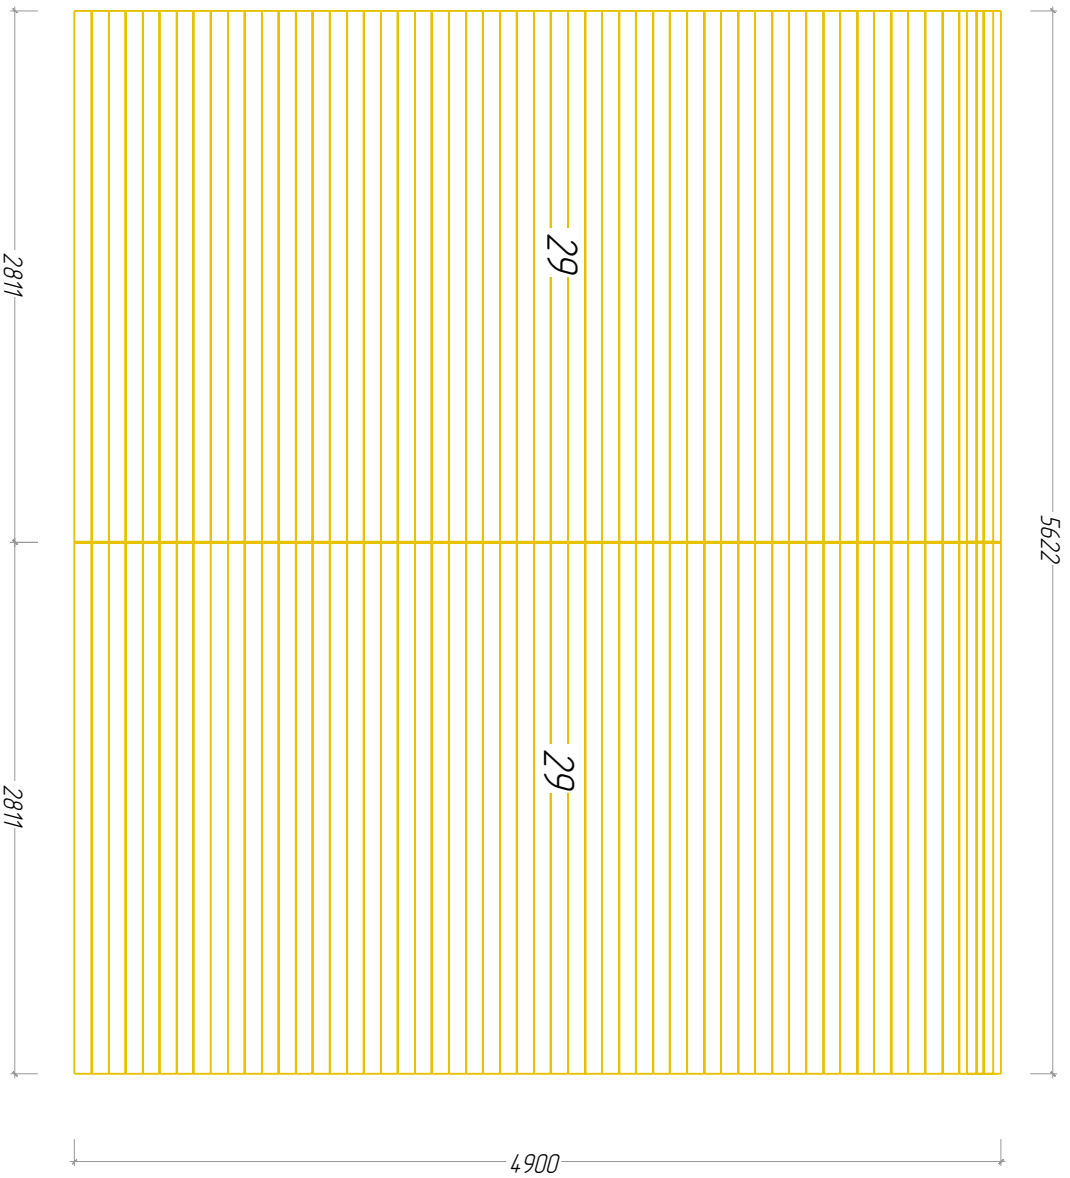Plan of the roof board
Plan der Dachbretter
Le plan des planches du toit
















M 140

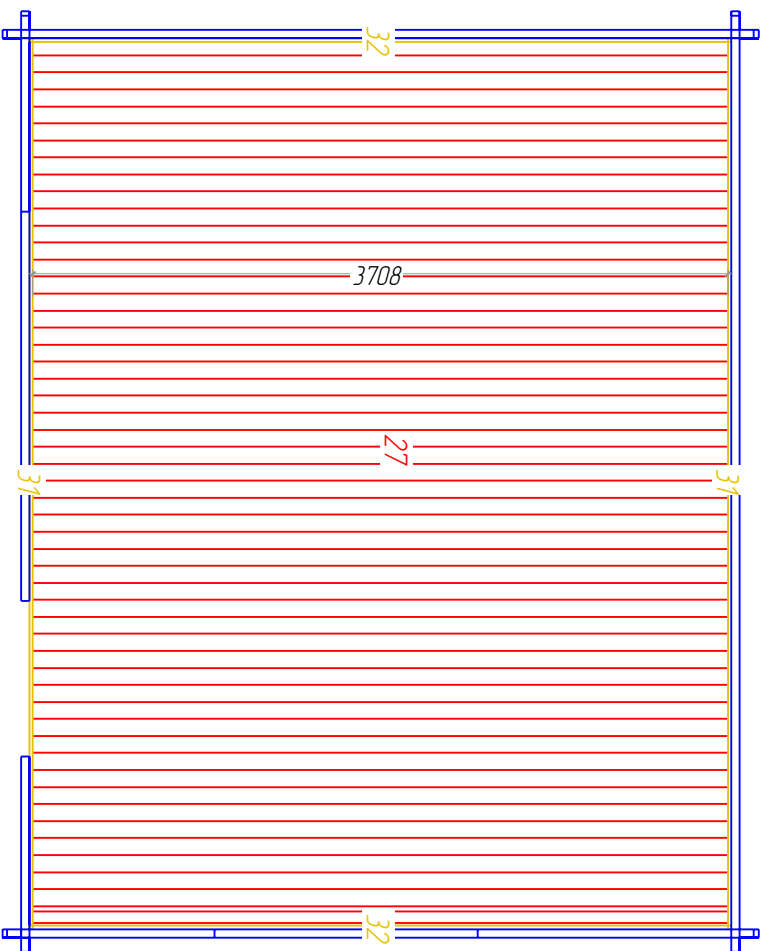

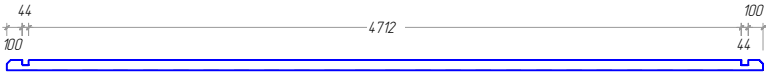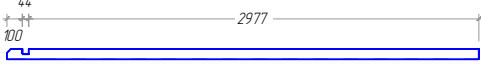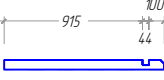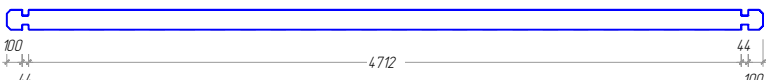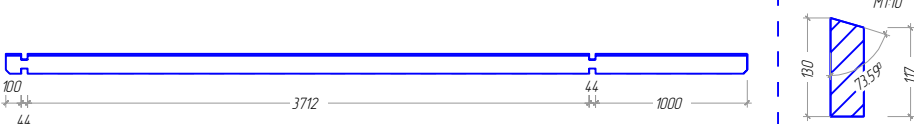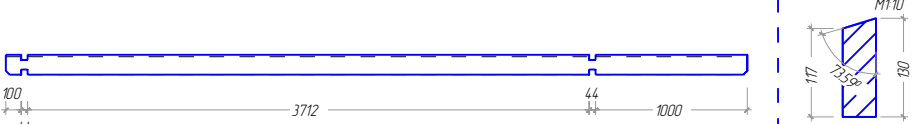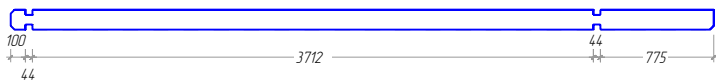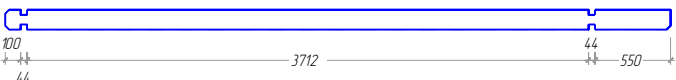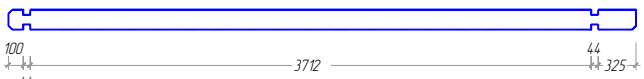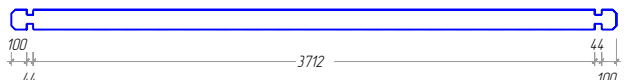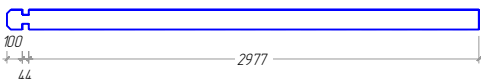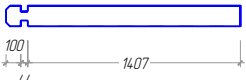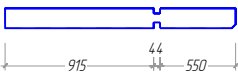
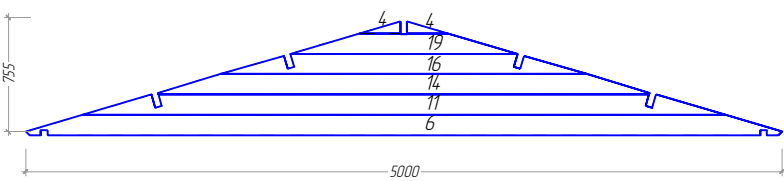


Dreux 5x4

*Plan of the floor board
Plan der Furbodenbretter
Le plan des plaches du plancher*

N°	Drawing Dreux 5x4 M150	Nr.	Profile (mm)	Length (mm)
1		1	44x67,5	5000mm
2		1	44x67,5	3121mm
3		1	44x67,5	1059mm
5		14+1	44x135	5000mm
7		1	44x135	4900mm
8		1	44x135	4900mm
9		2	44x135	4675mm
10		1	44x135	4450mm
12		1	44x135	4225mm
13		16	44x135	4000mm
15		6	44x135	3121mm
17		8	44x135	1551mm
18		1	44x135	1509mm

Nº	Drawing Dreux 5x4	M150	Nr.	Profile (mm)	Lenght (mm)
20			1	44x135	1284mm
21			28	44x135	1059mm
22			8	44x135	672mm
23	Foundation Fundament Solive 		9	44x68	4702mm
24	Foundation Fundament Solive 		2	44x68	3790mm
25	Roof beam. Dachbalken. Panne 		1	44x140	4900mm
26	Roof beam. Dachbalken. Panne 		4	44x140	4900mm
27	Floor boards Fu ssboden Lame de plancher 	M15	53+1	18x90	3708mm
28	Roof side boards Traufenbrett Planche de rive 	M15	2	18x90	4900mm
29	Roof boards Dachbretter Volige 	M15	111+1	18x90	2925mm
30	Fascia board Giebelblende Planch de rive facade 		4	18x110	2984mm
31	Floor edge trim Fu bleisten Plinthe plancher 	M15	2	18x18	4712mm
32	Floor edge trim Fu bleisten Plinthe plancher 	M15	2	18x18	3712mm

N°	Drawing Dreux 5x4 M150	Nr.	Profile (mm)	Lenght (mm)
33	Roof edge reinforcement Traufleiste Tasseau 	4	28x34	2450mm
34	Roofing felt fillet Giebelabschlussbrett Latte de finition couverture 	4	18x58	2978mm
35	Diamond Raute Diamant 	2	T. 18	120mm
W-1		2		
	Door Tur 810x1928 mm La porte	1		
	Window Fenetre 1041x1380 mm Fenster	2		

