




Garage 4x6 N

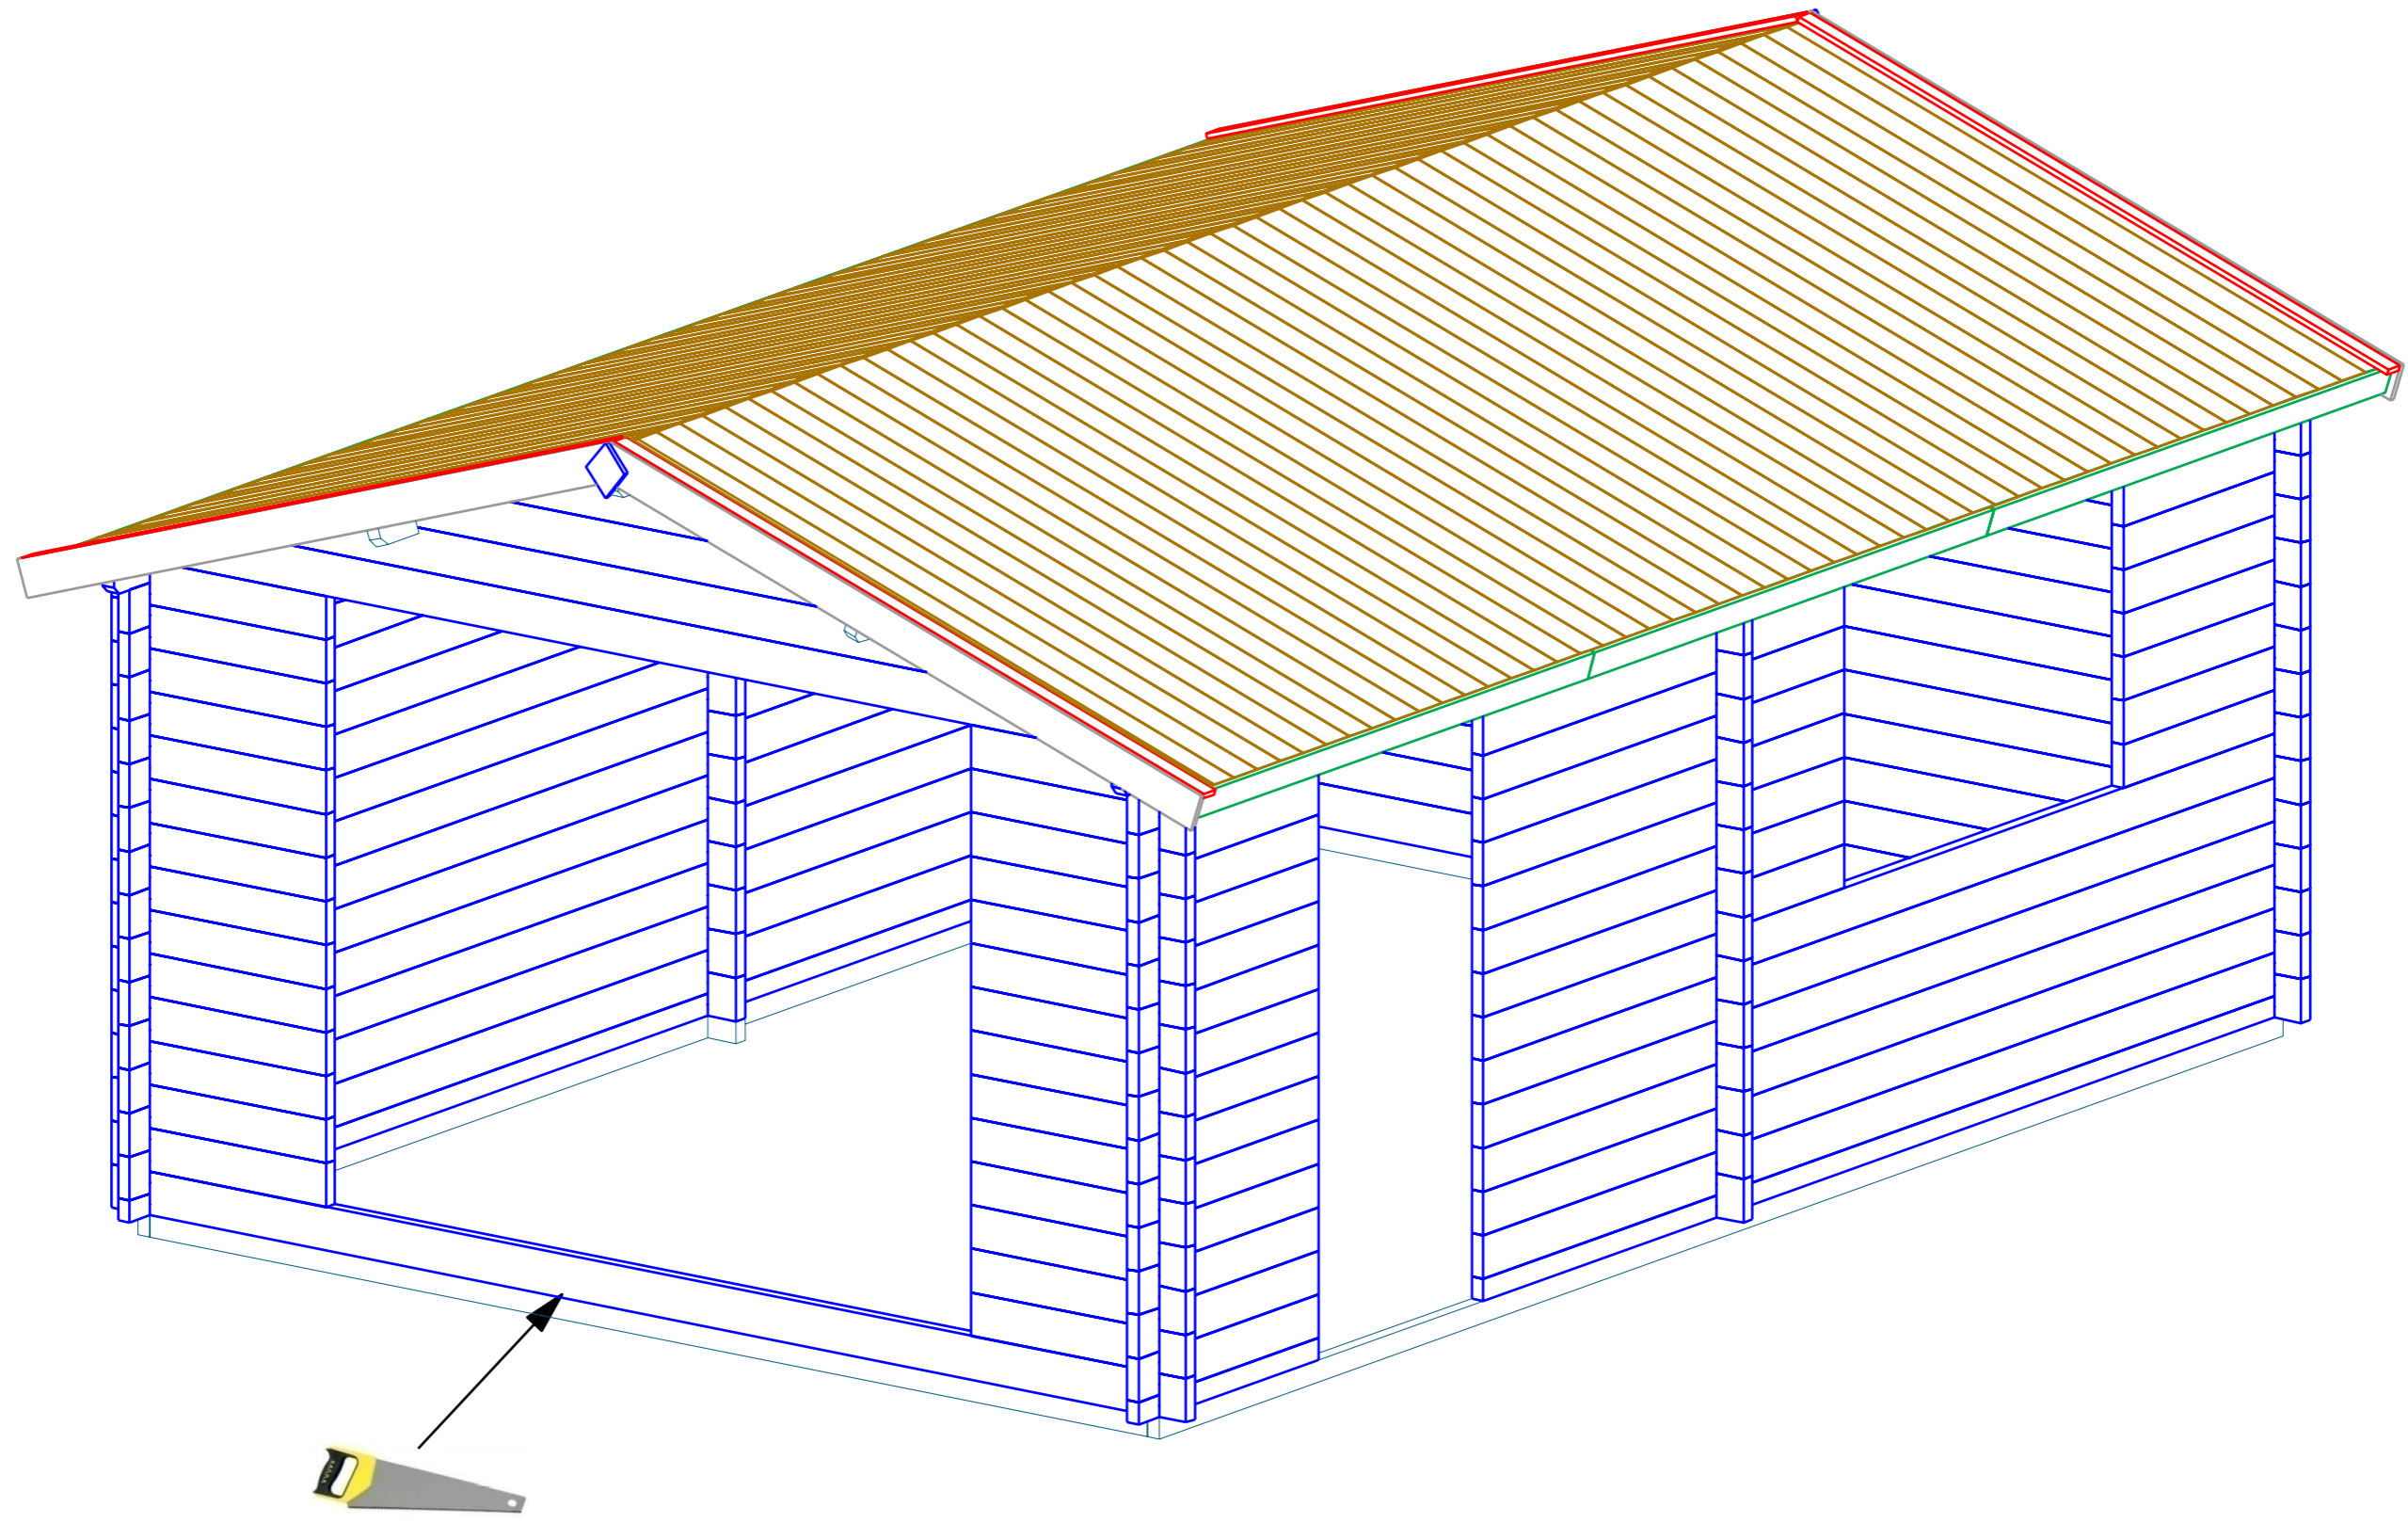


Garage 4x6 N

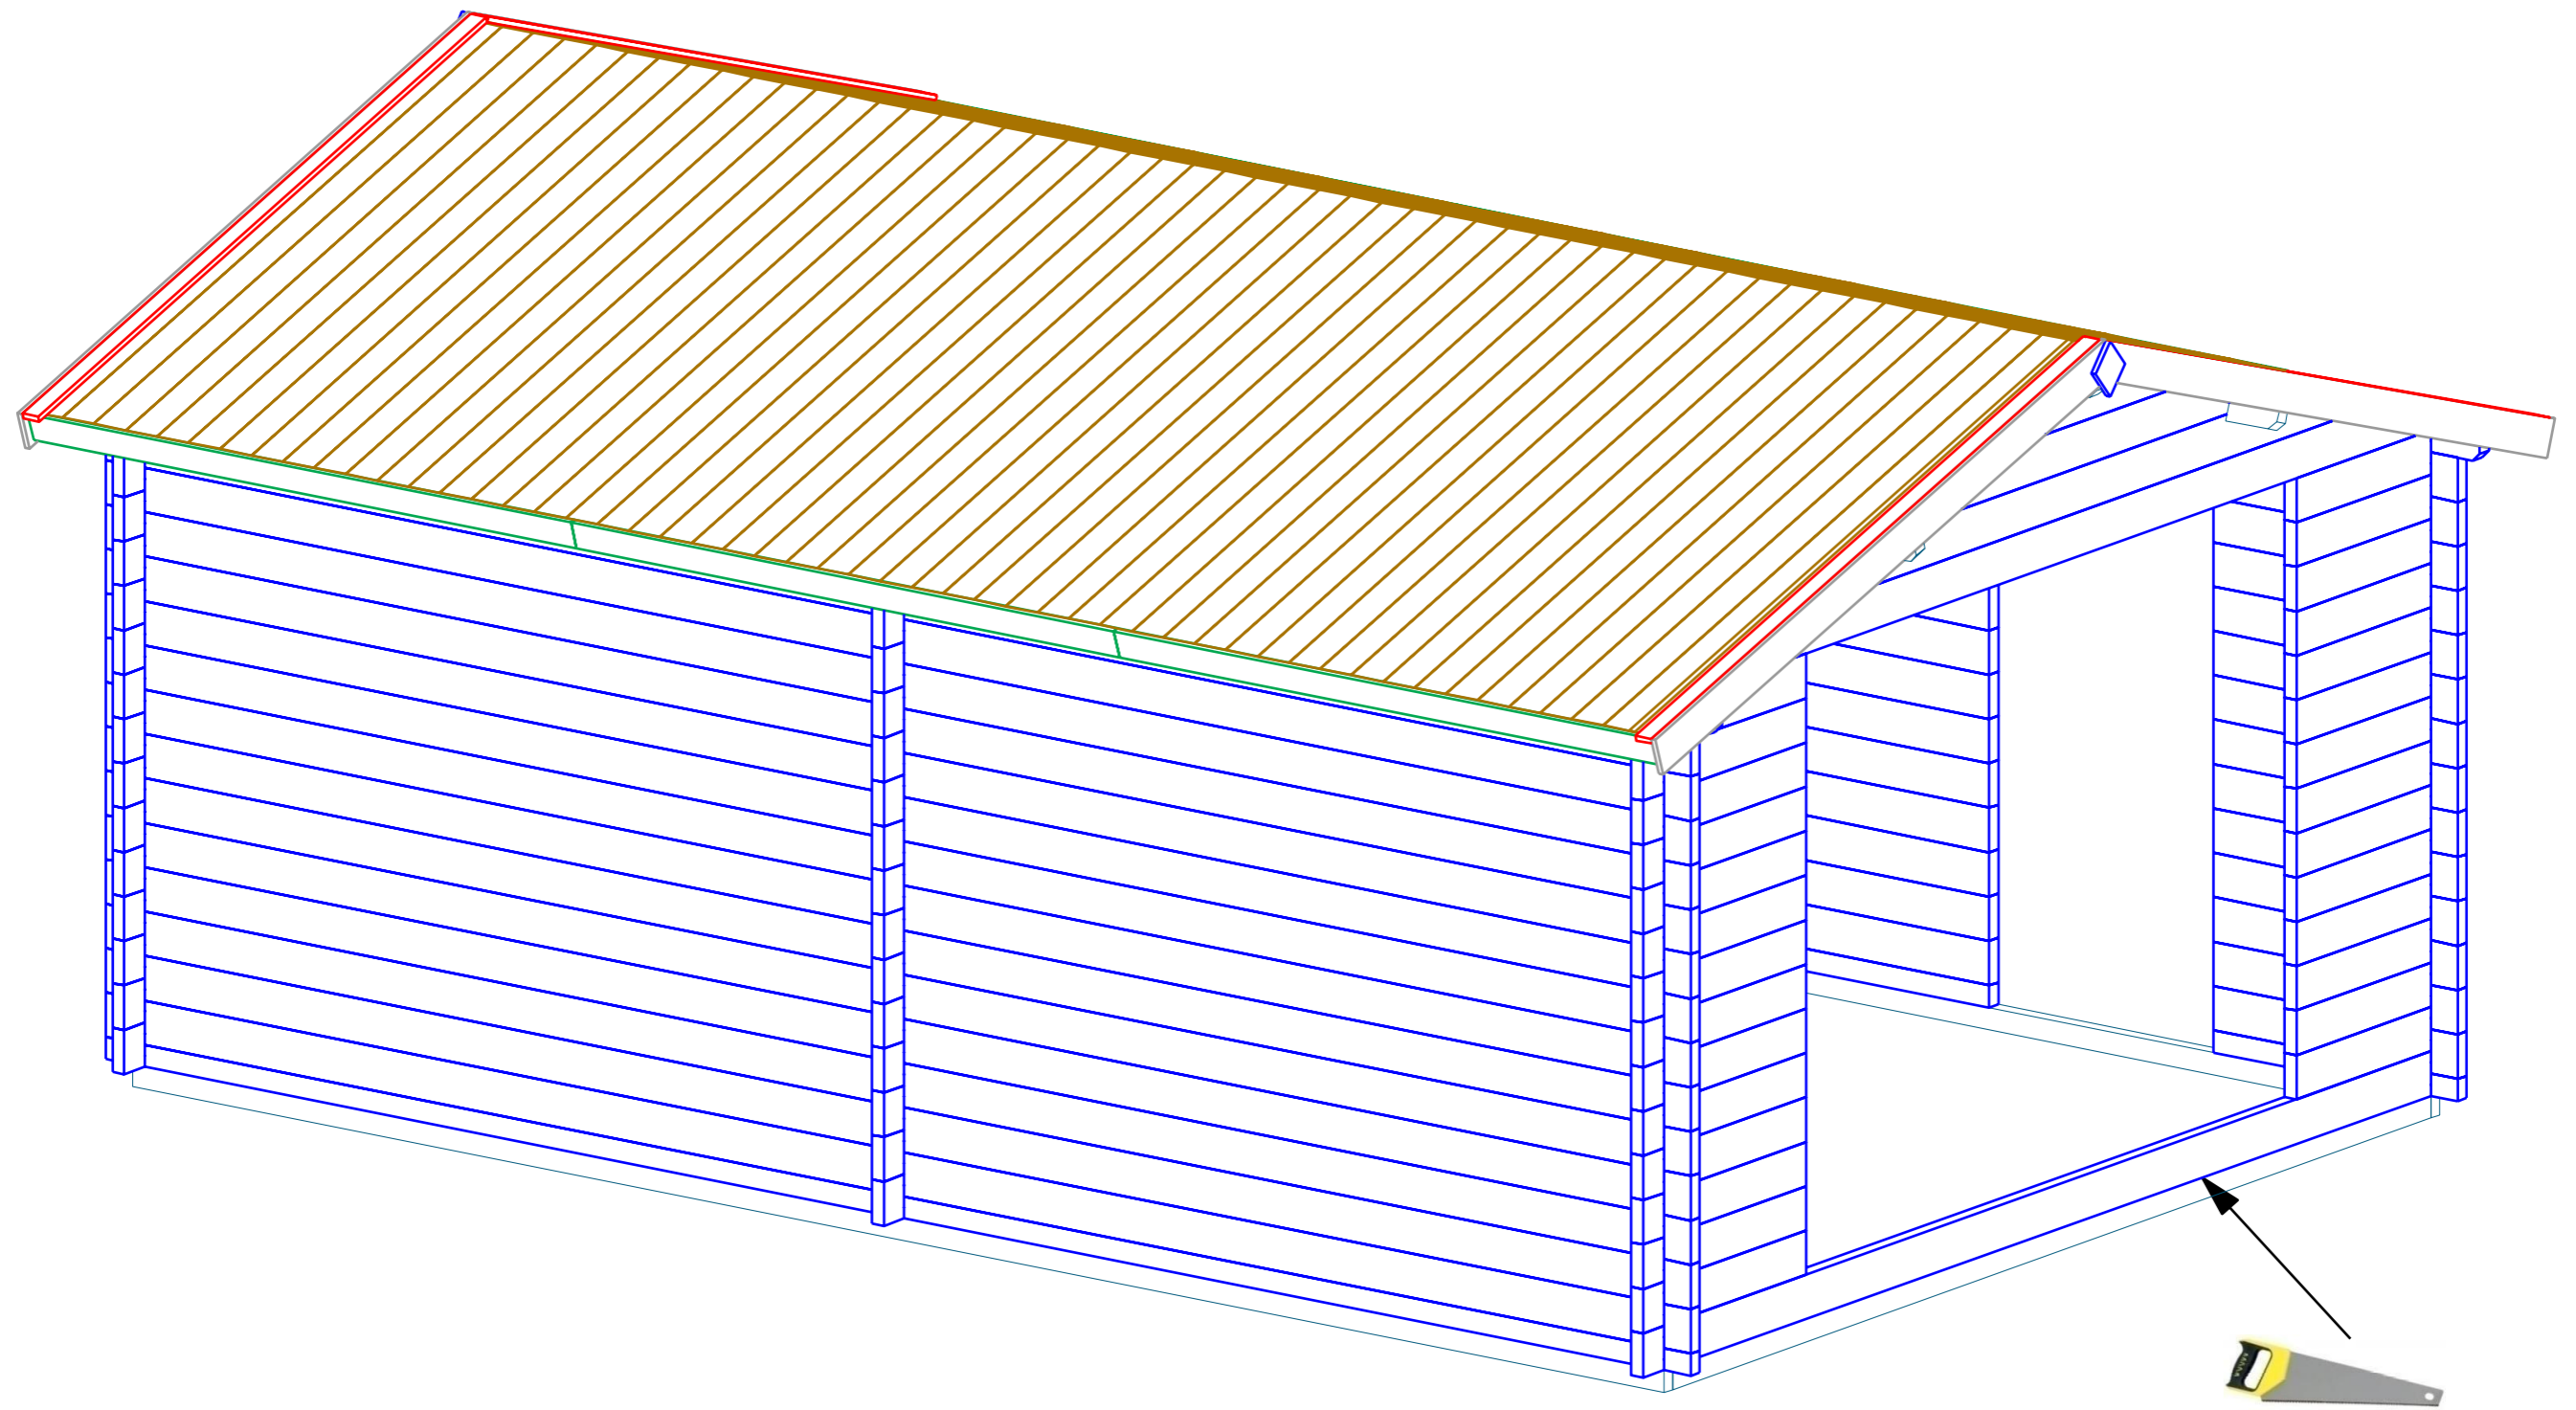



Garage 4x6 N

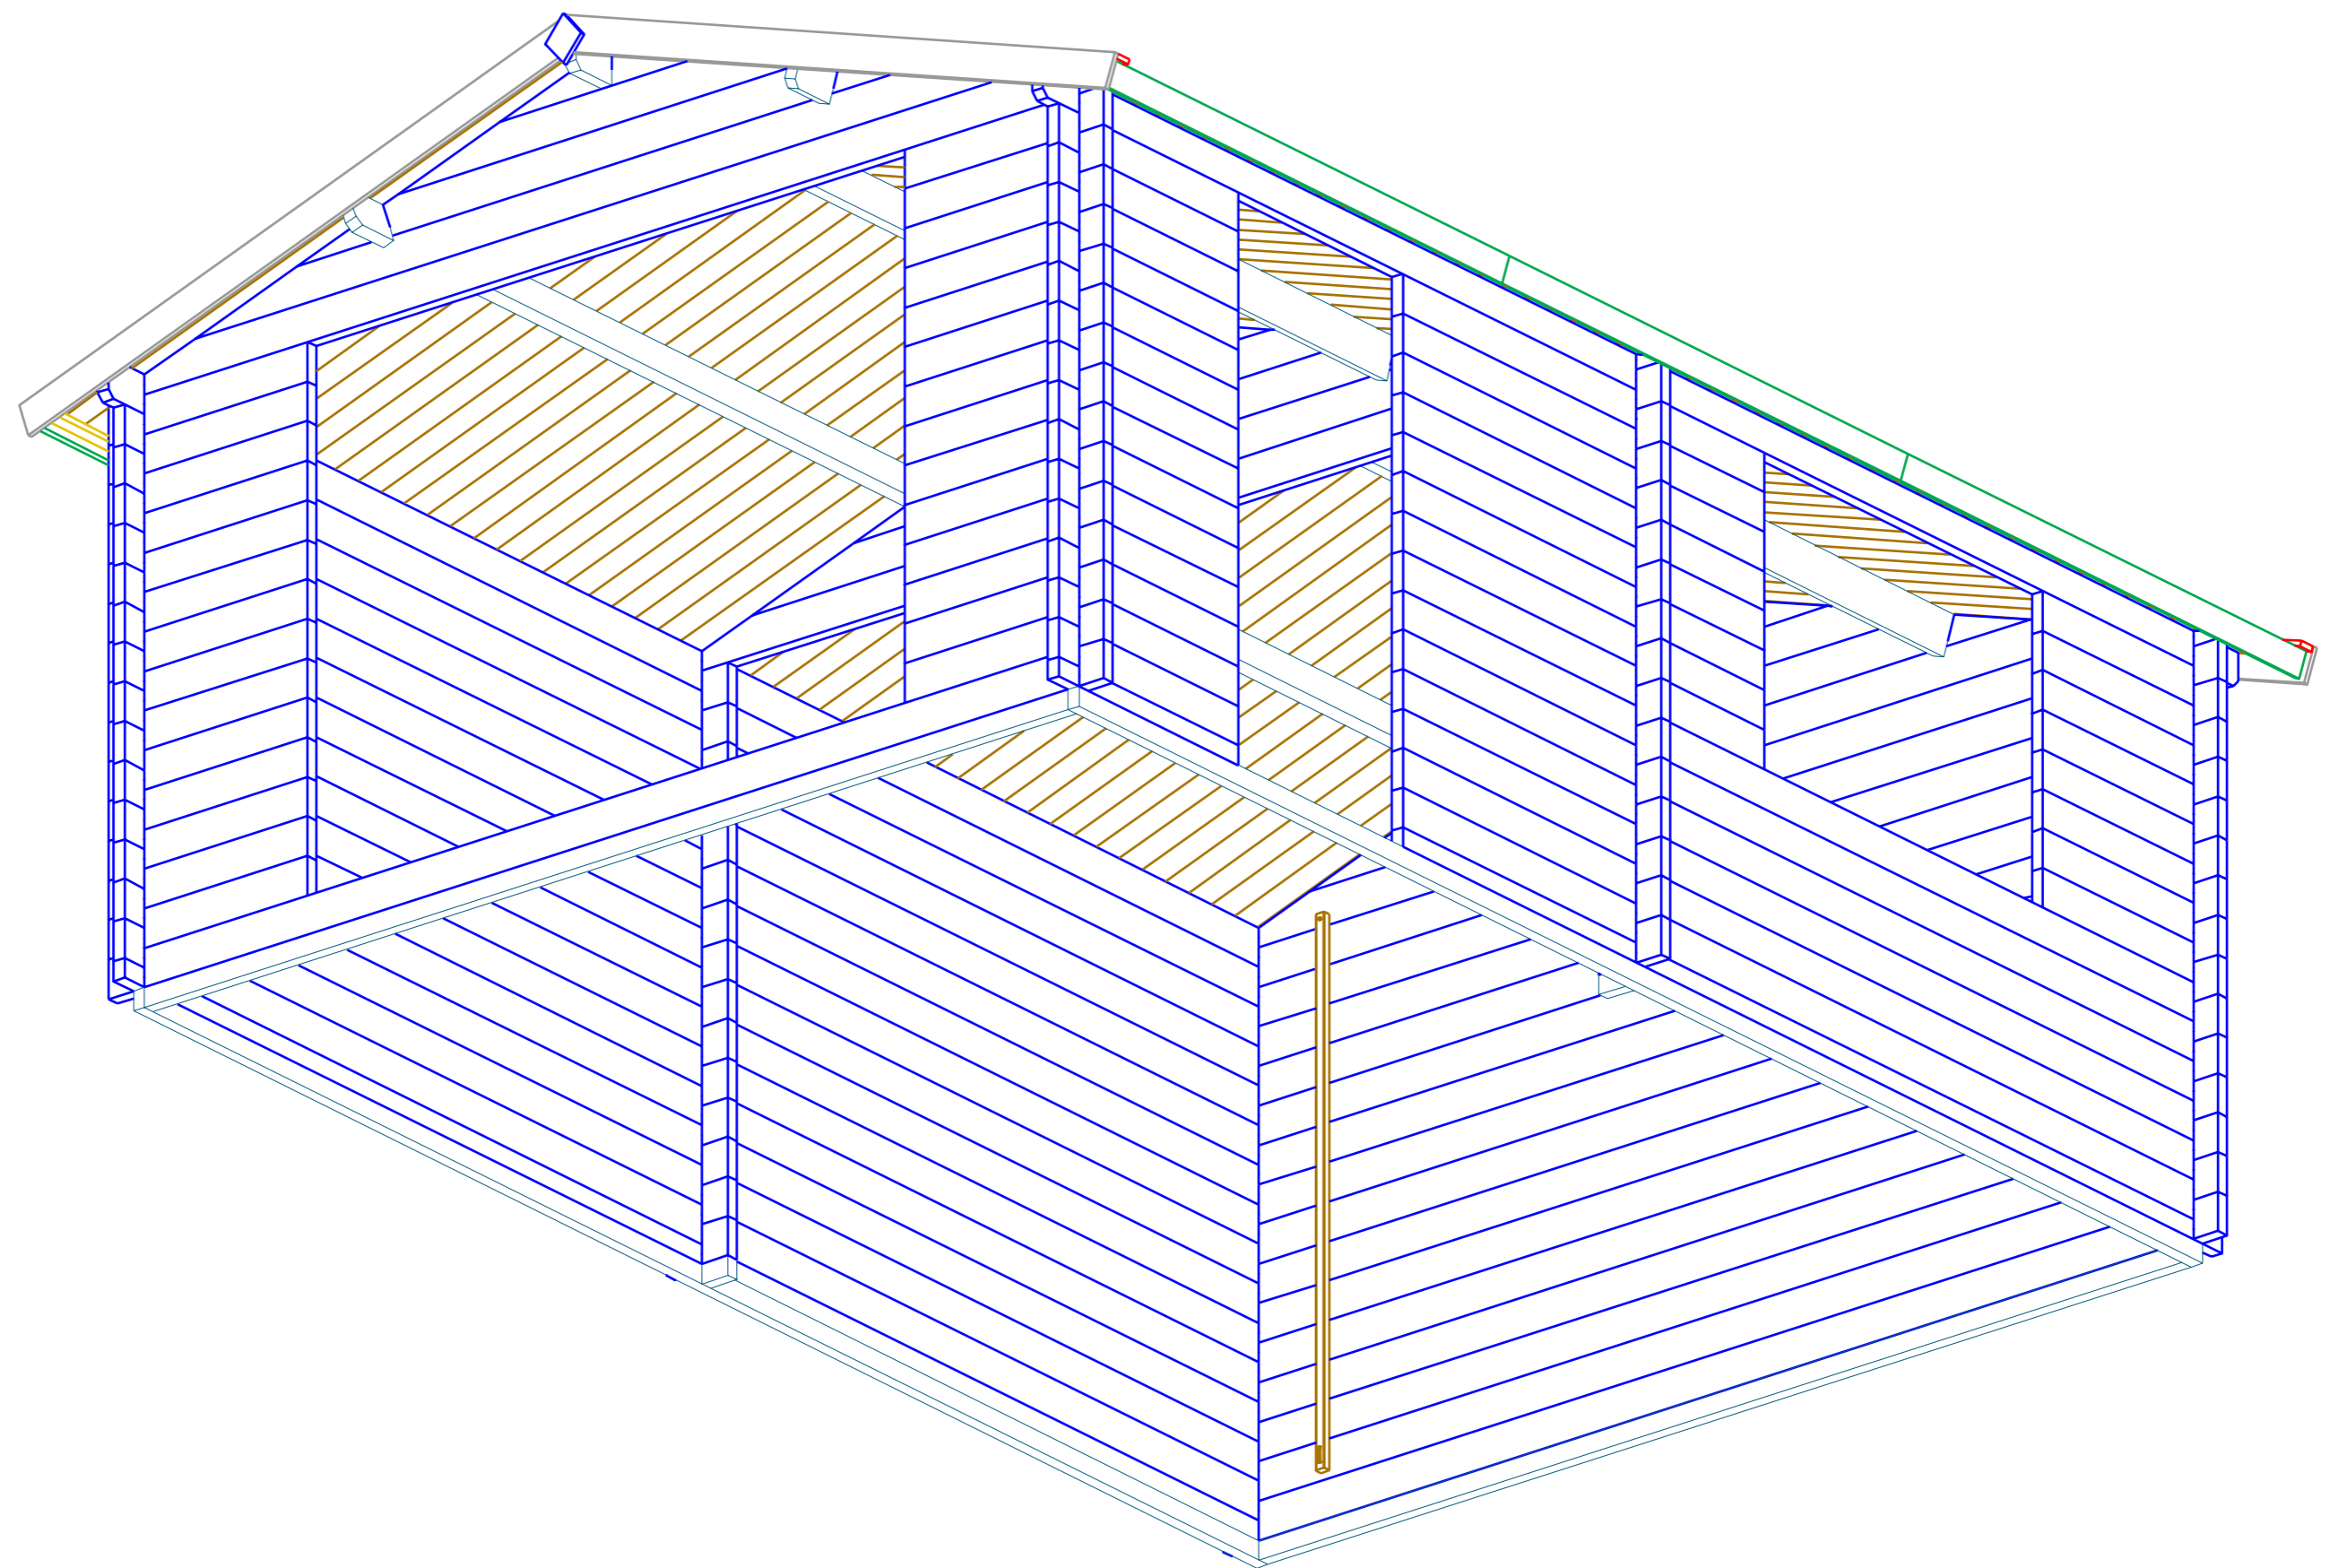

Garage 4x6 N
Plan

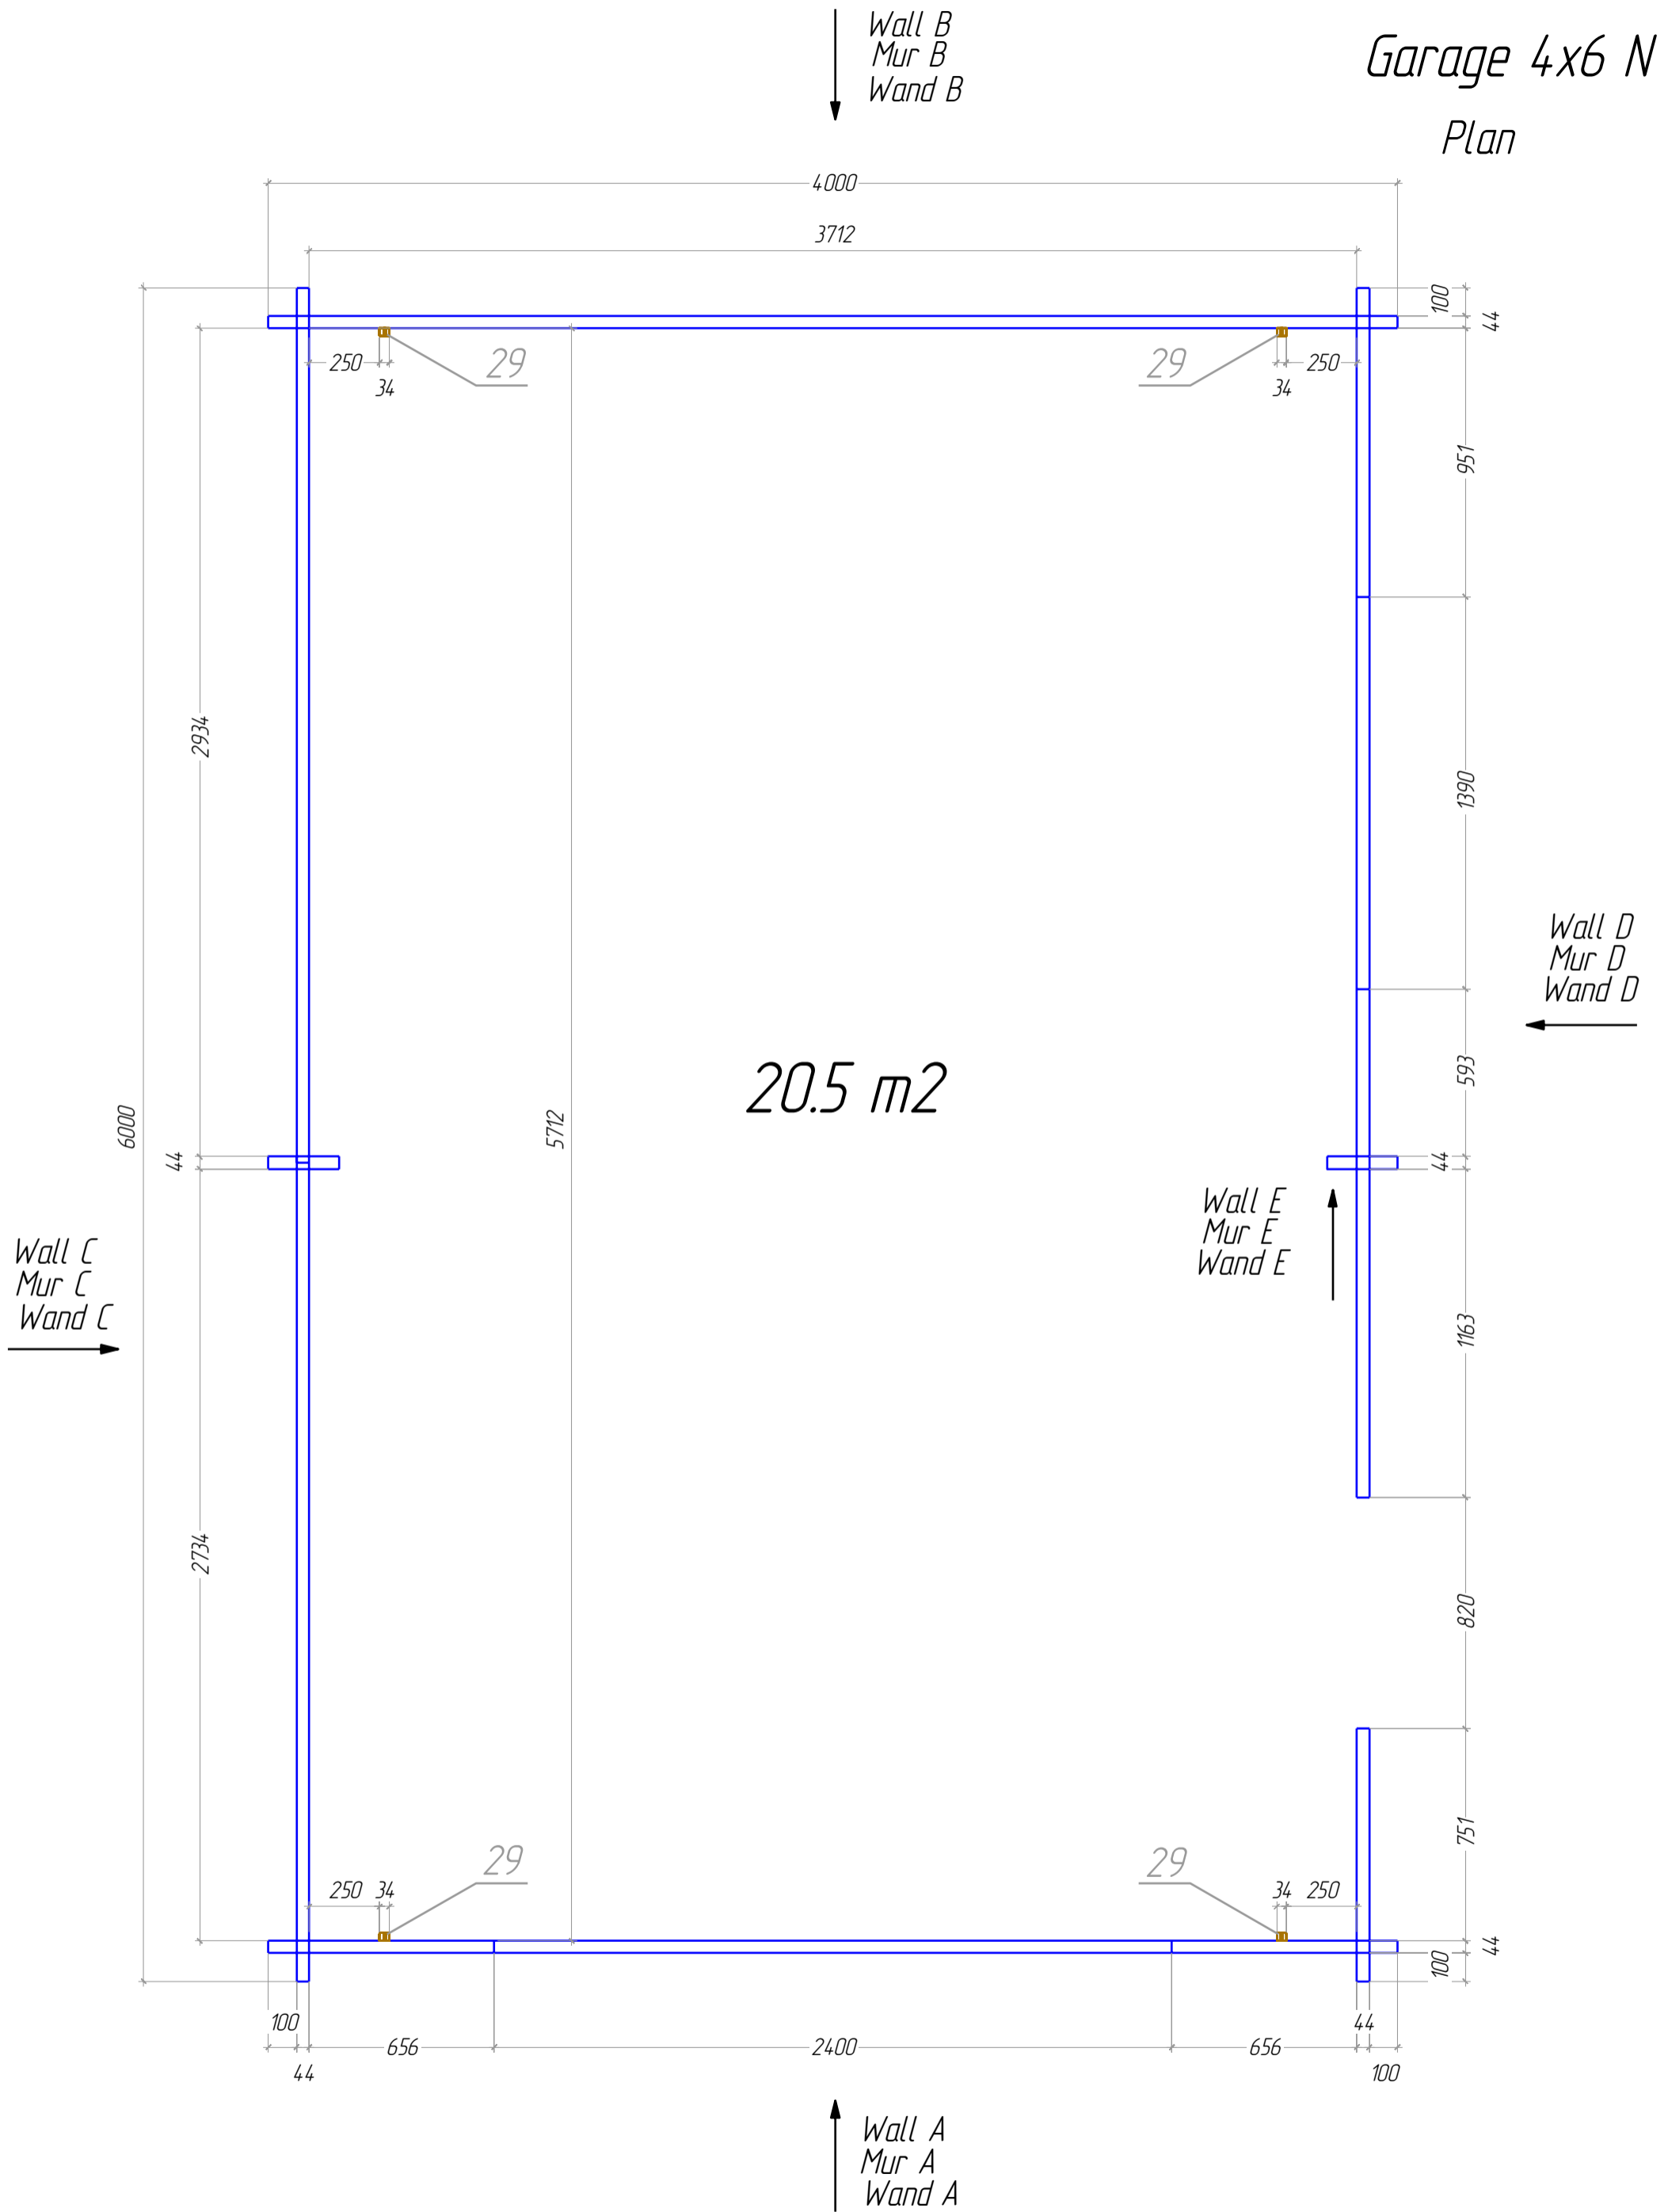


Garage 4x6 N

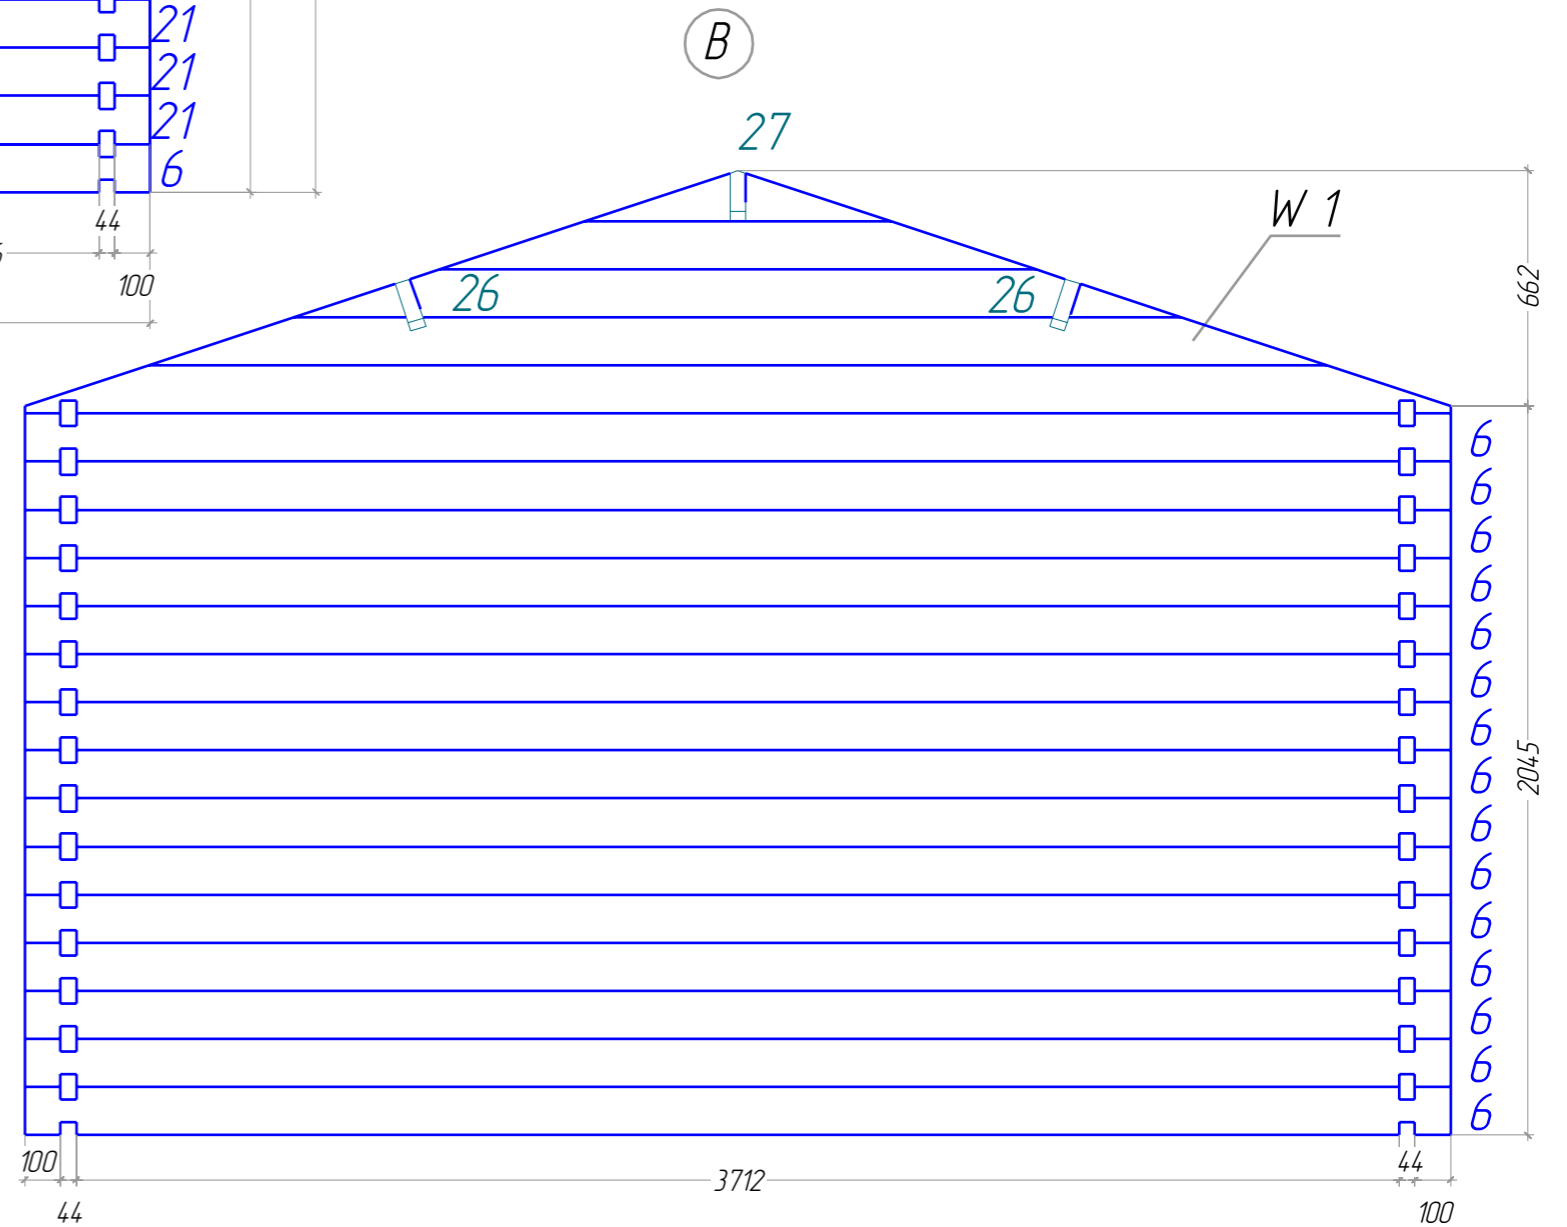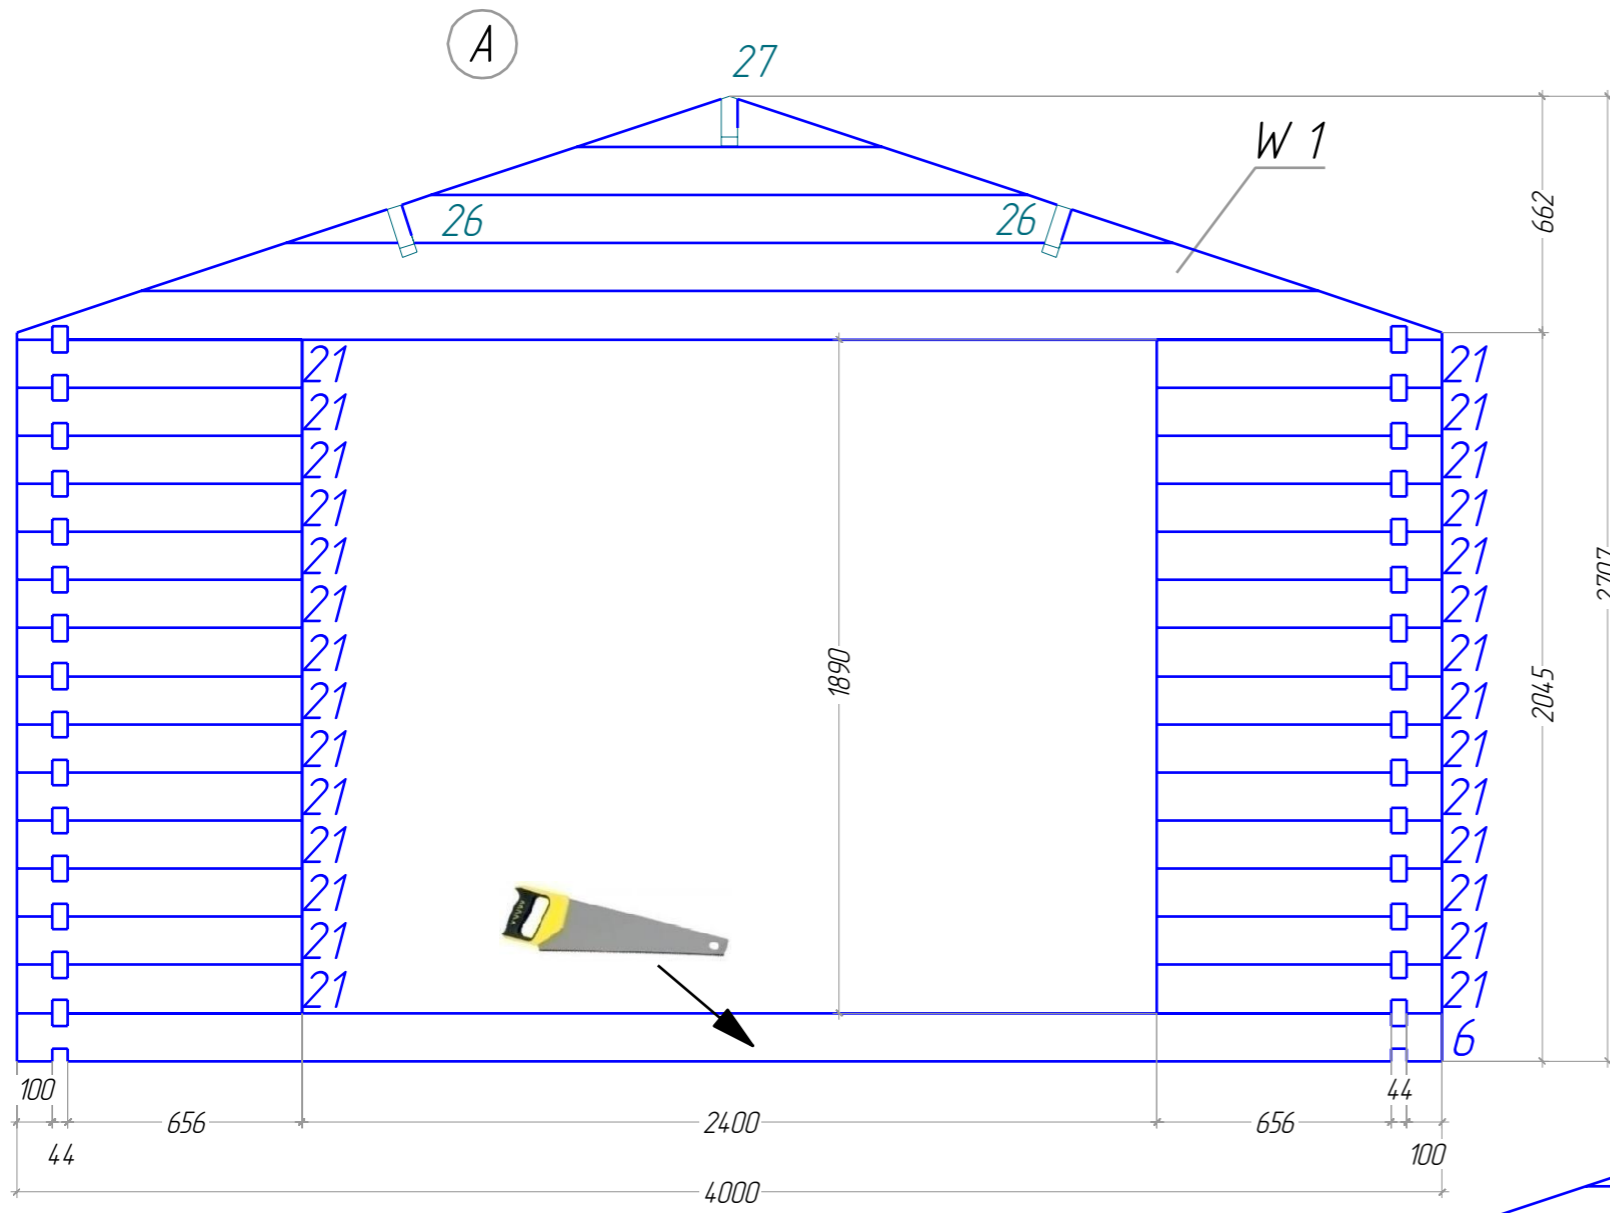


Garage 4x6 N


C

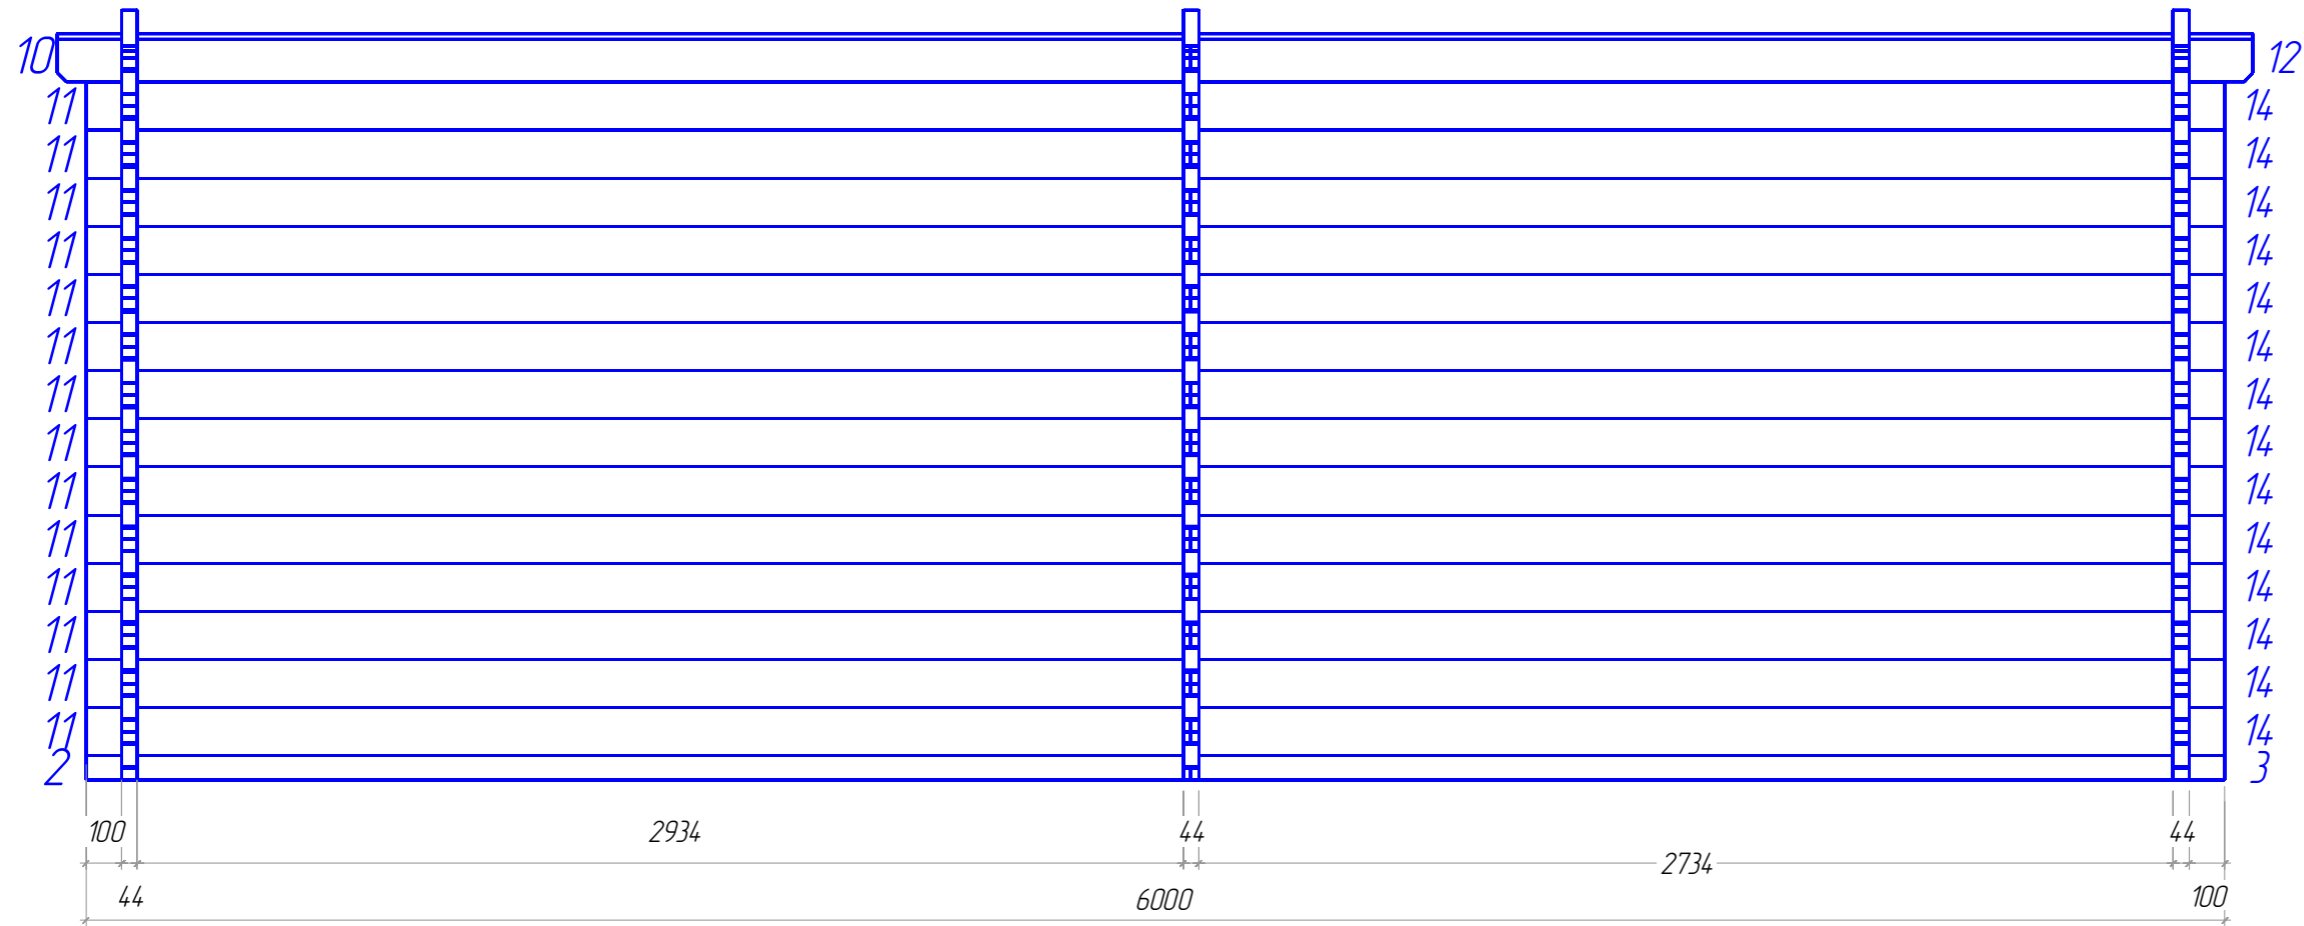



D

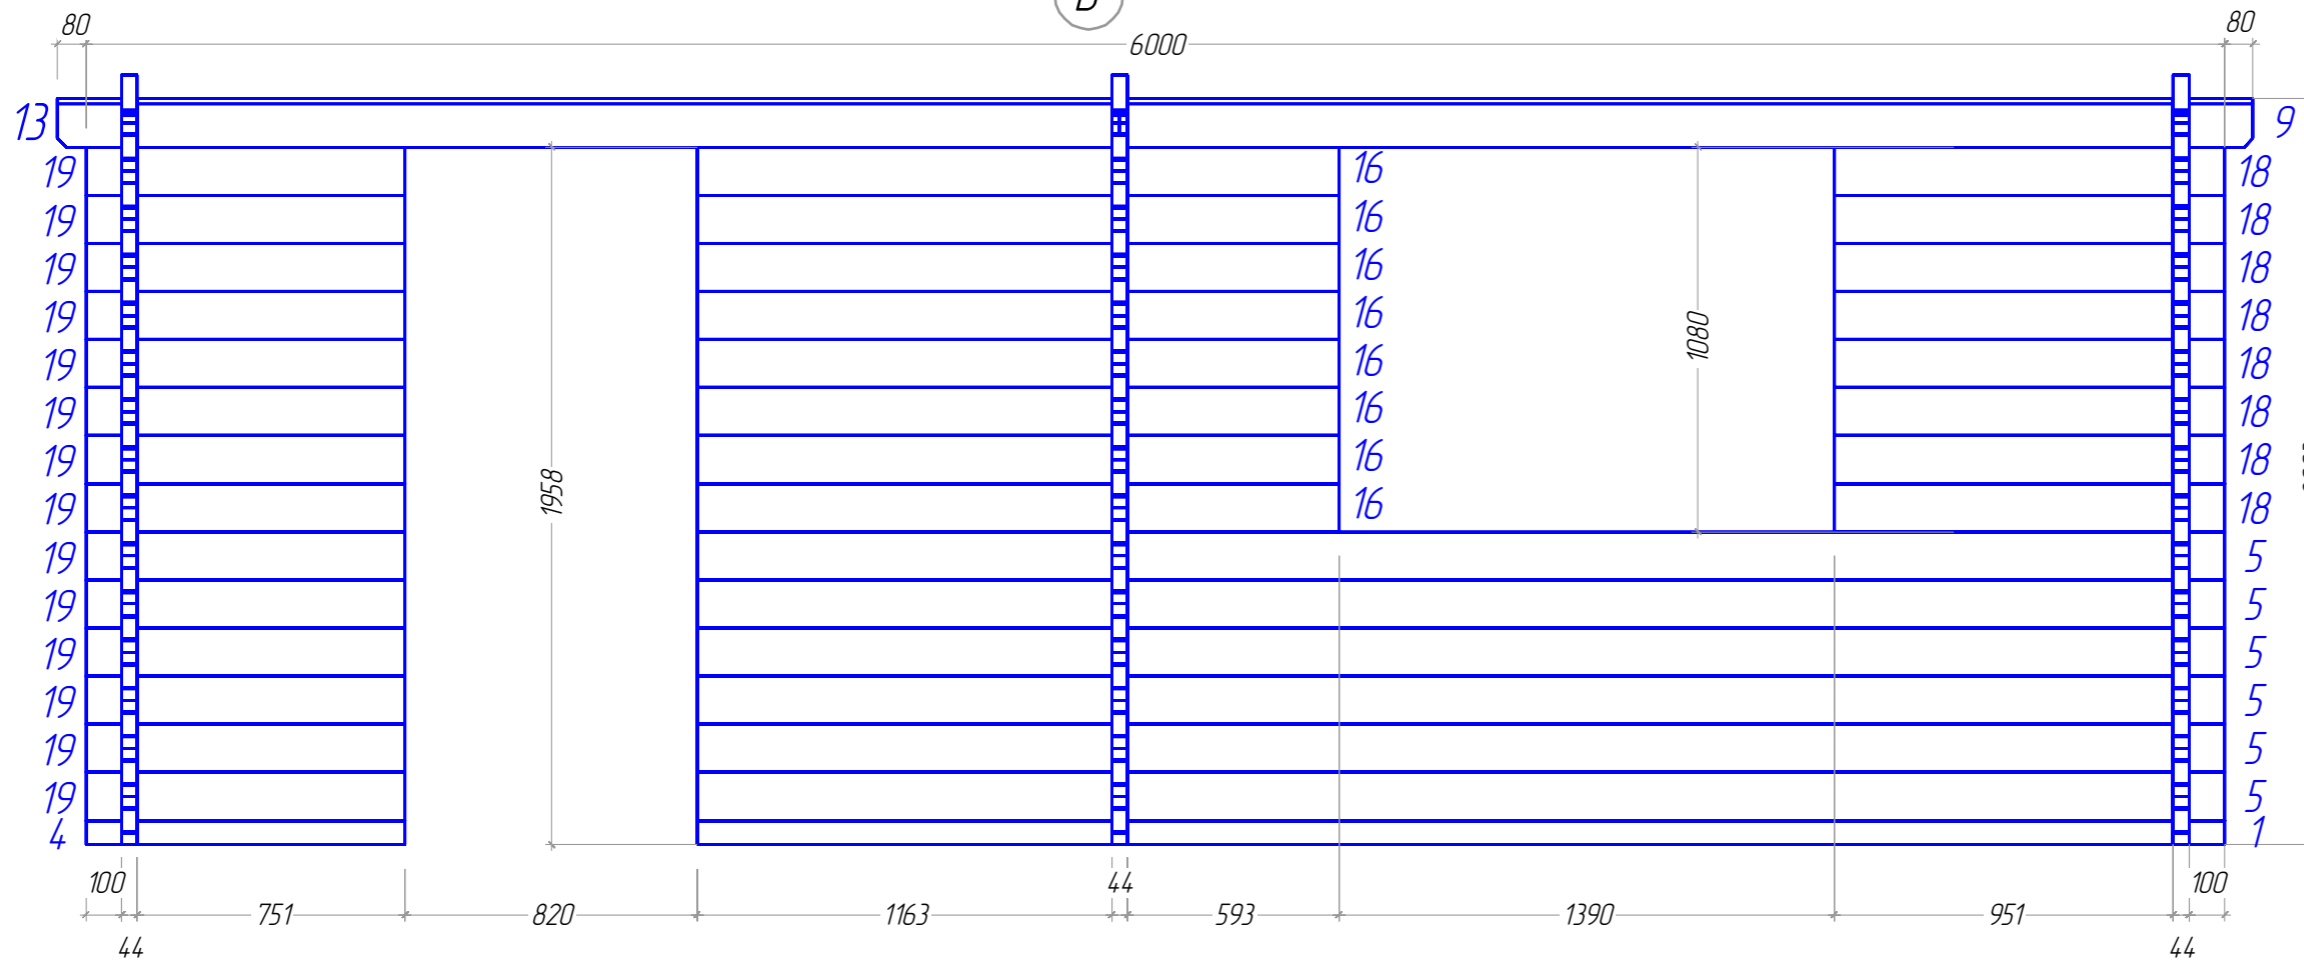


Garage 4x6 N

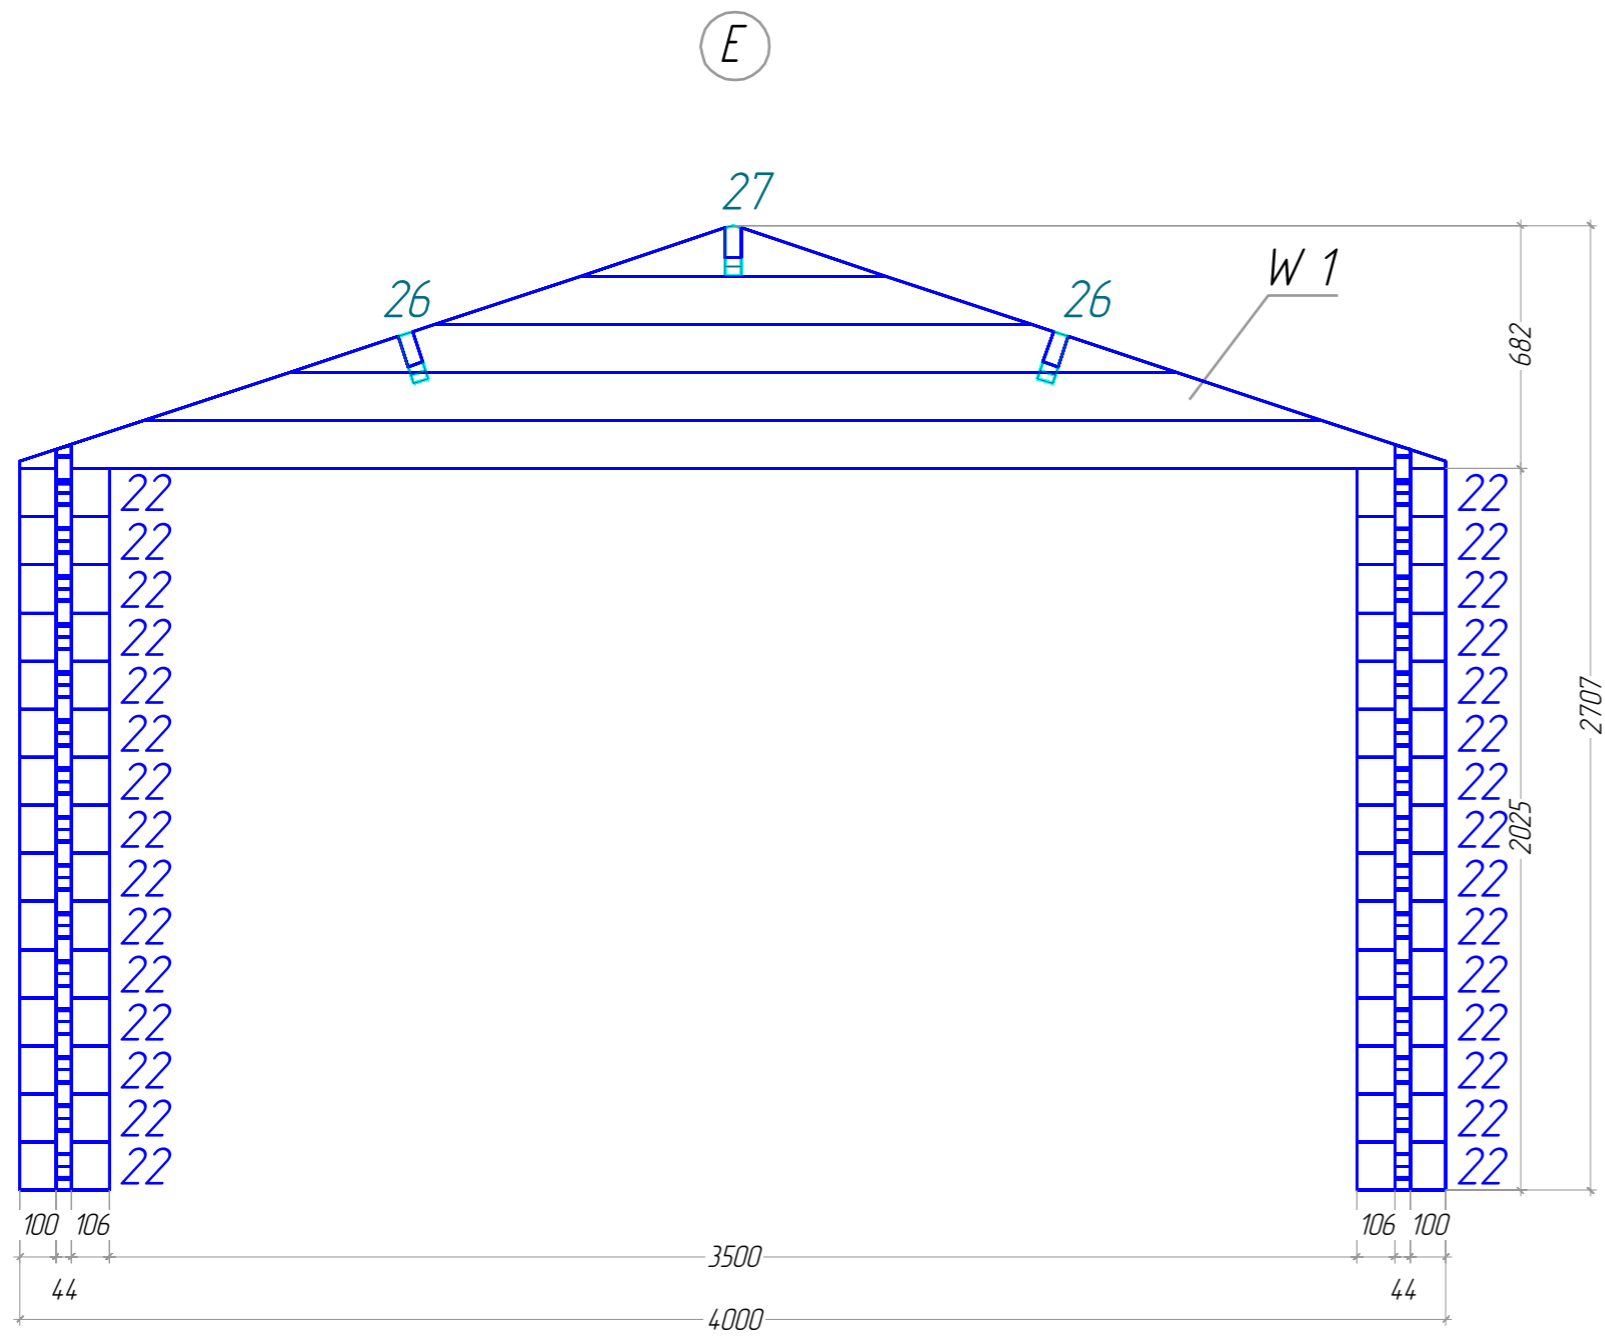

Garage 4x6 N

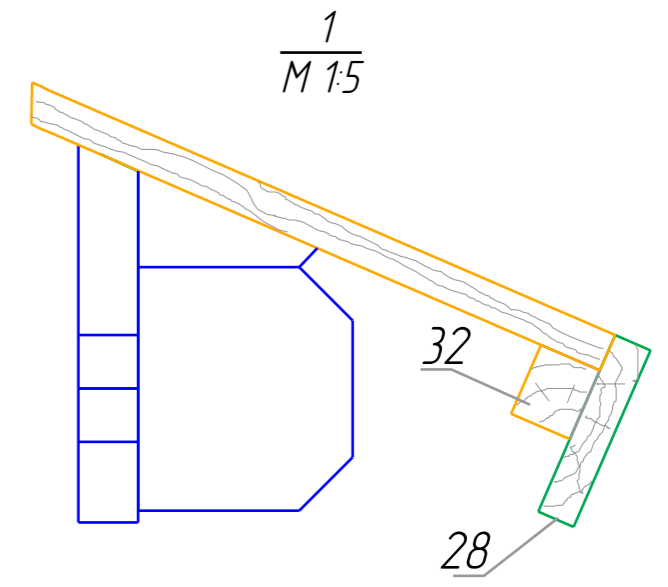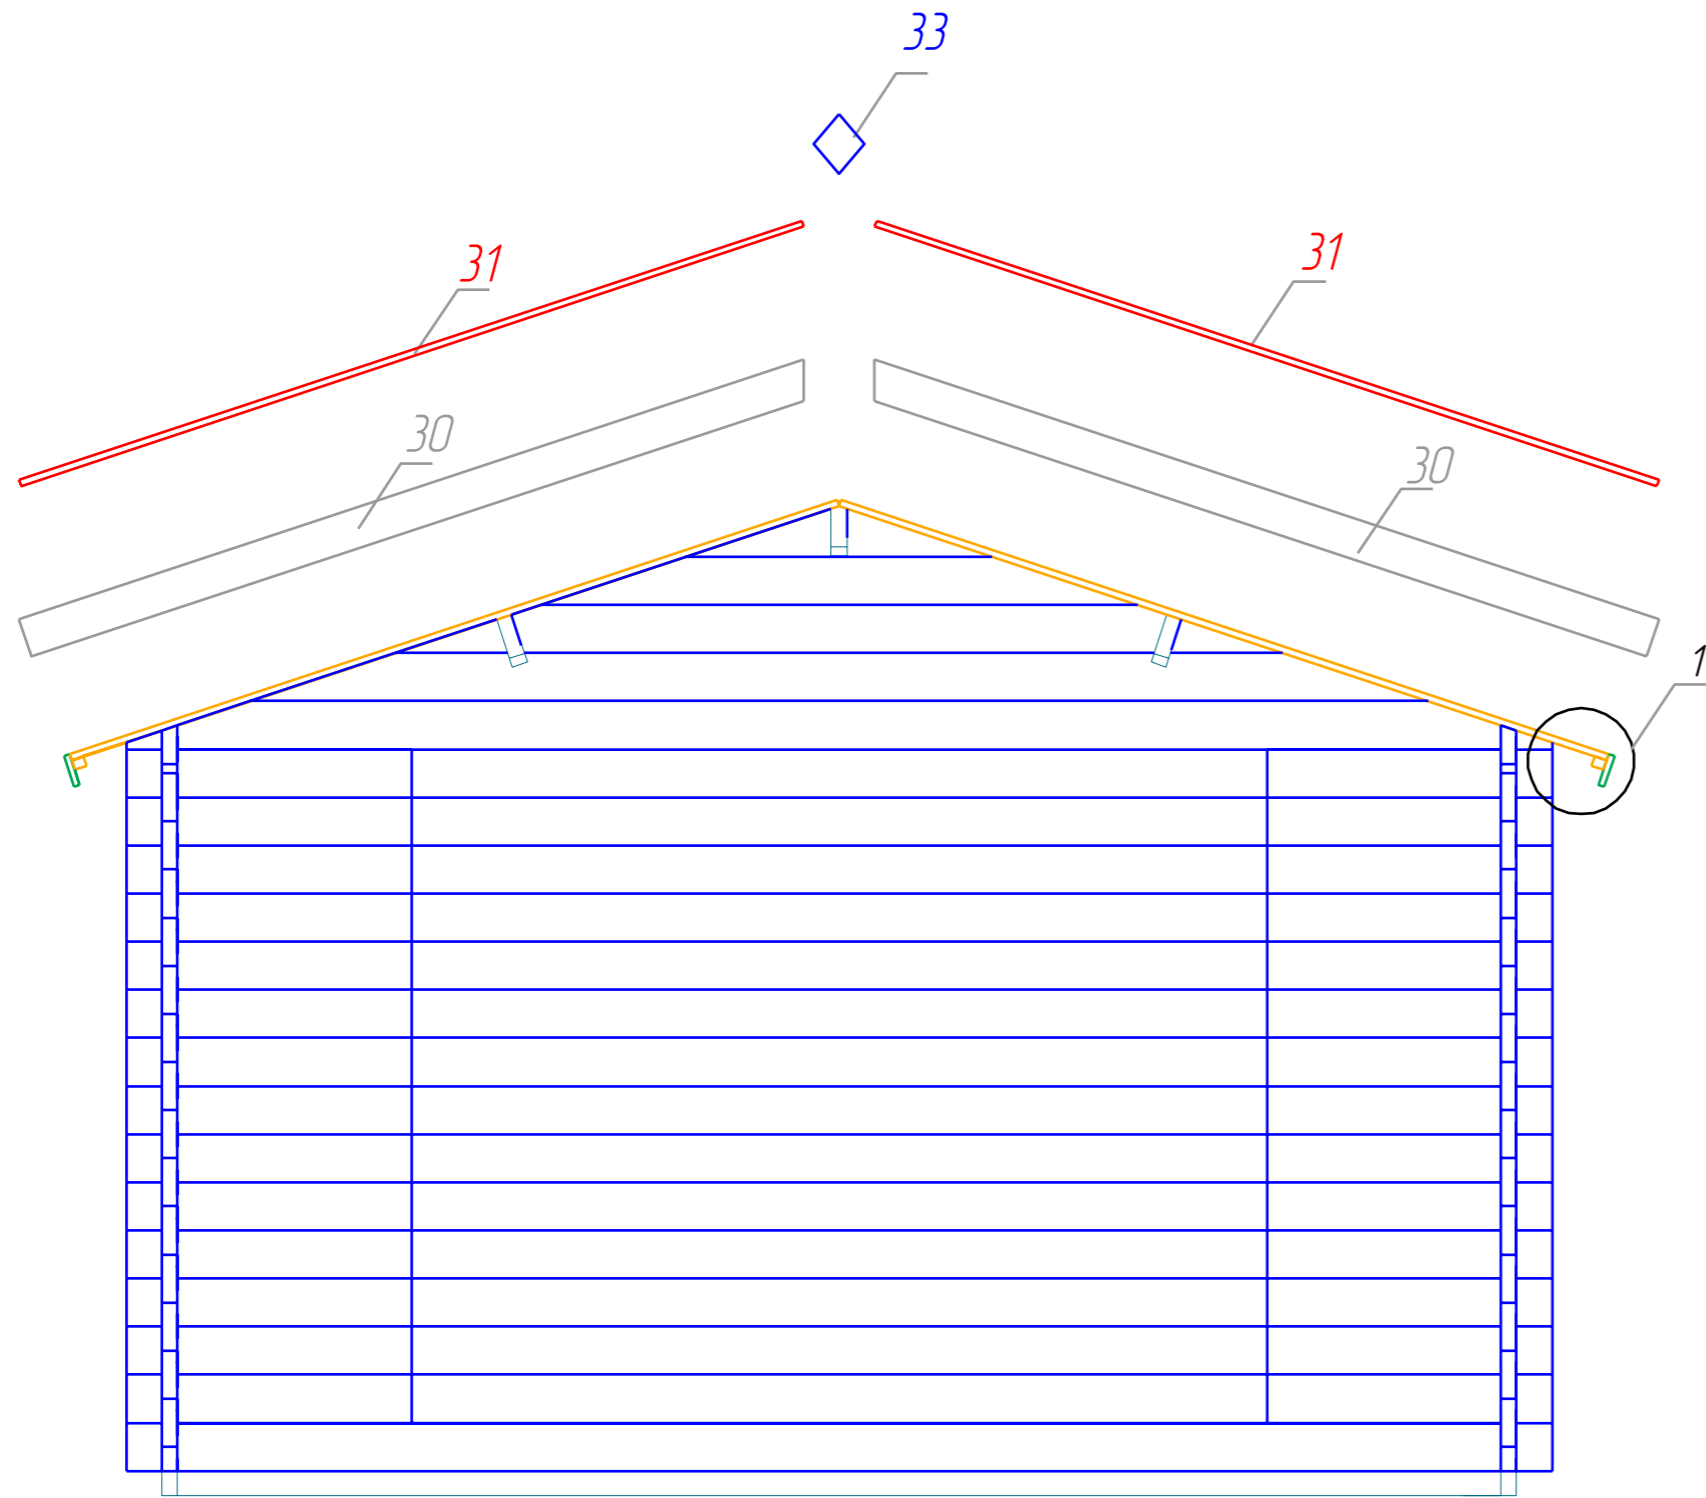


Garage 4x6 N

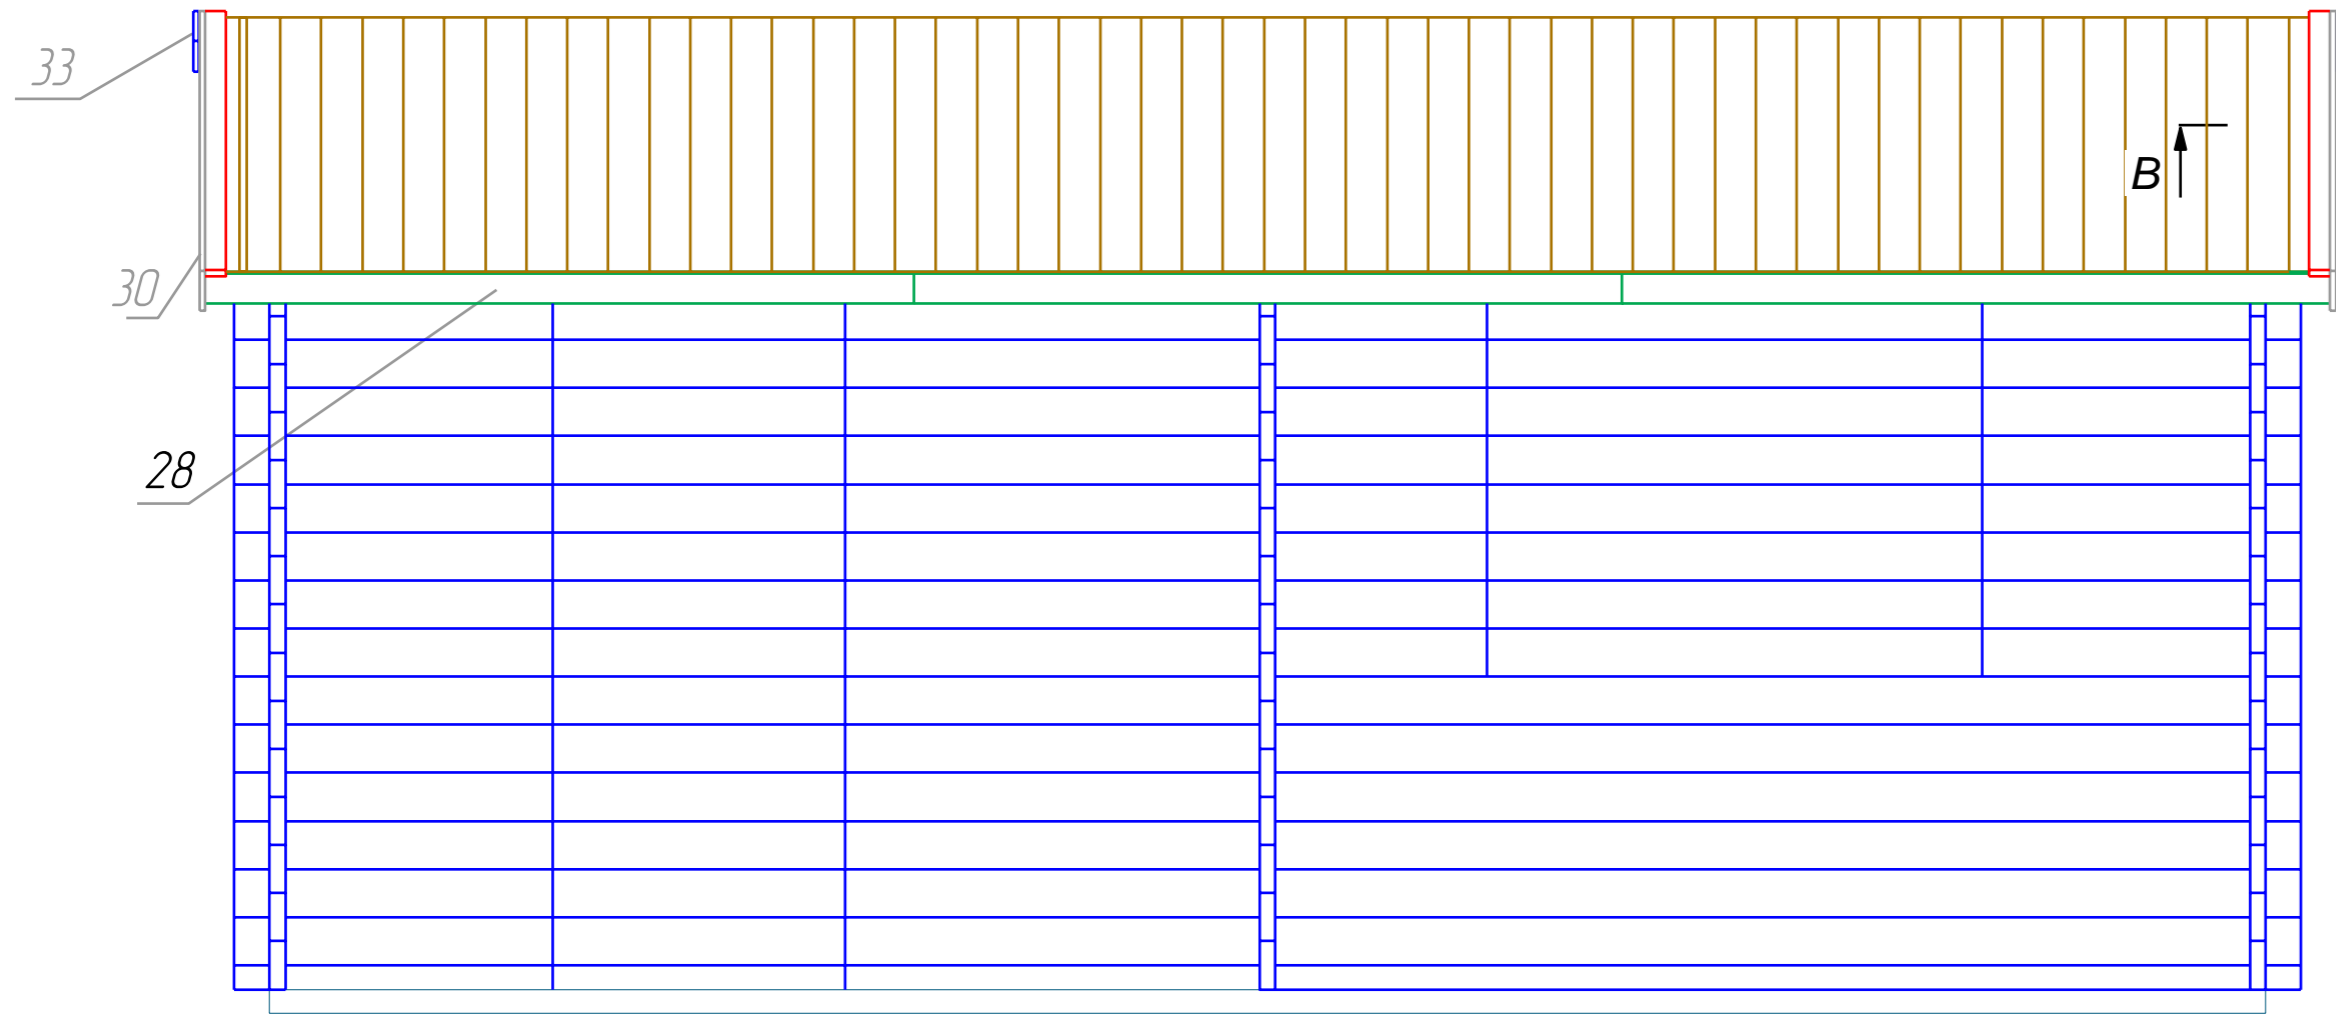







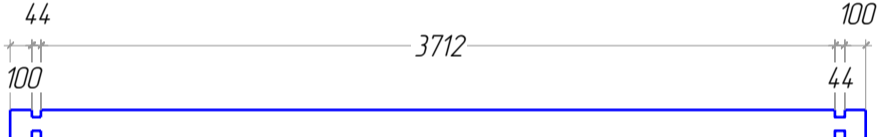
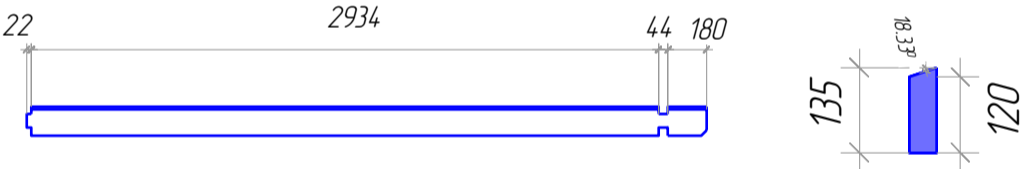

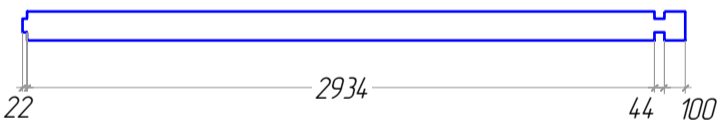
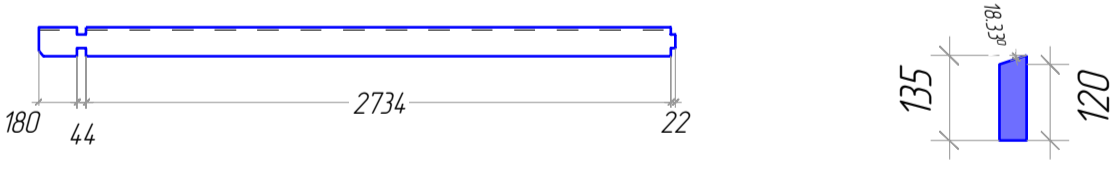
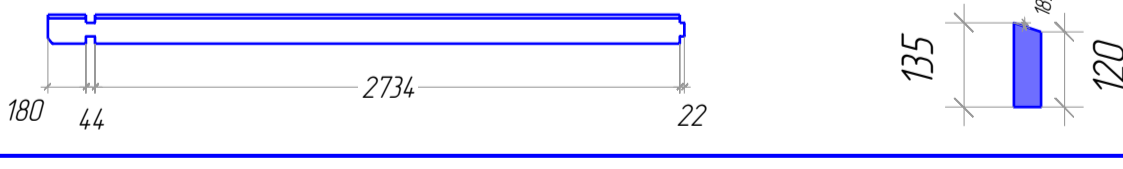
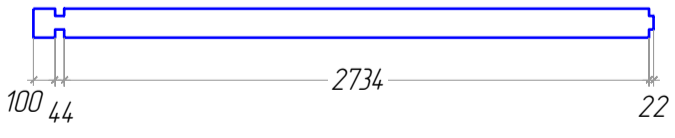
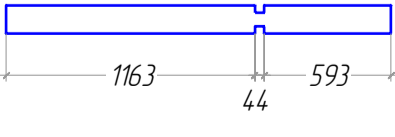
B




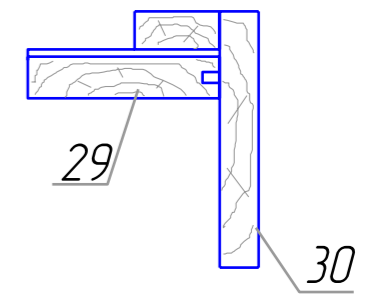



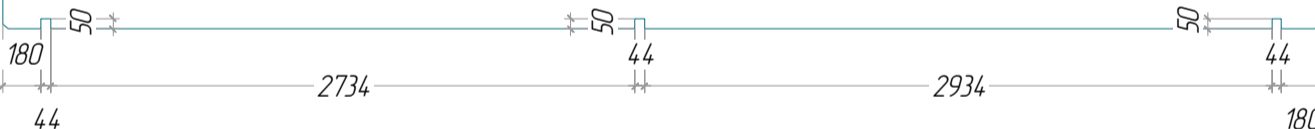
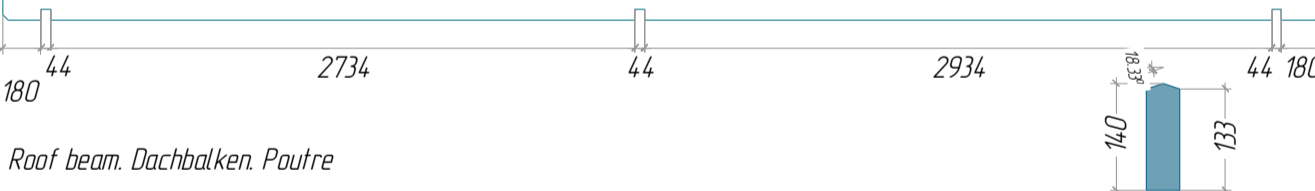




$\frac{B-B}{M 15}$

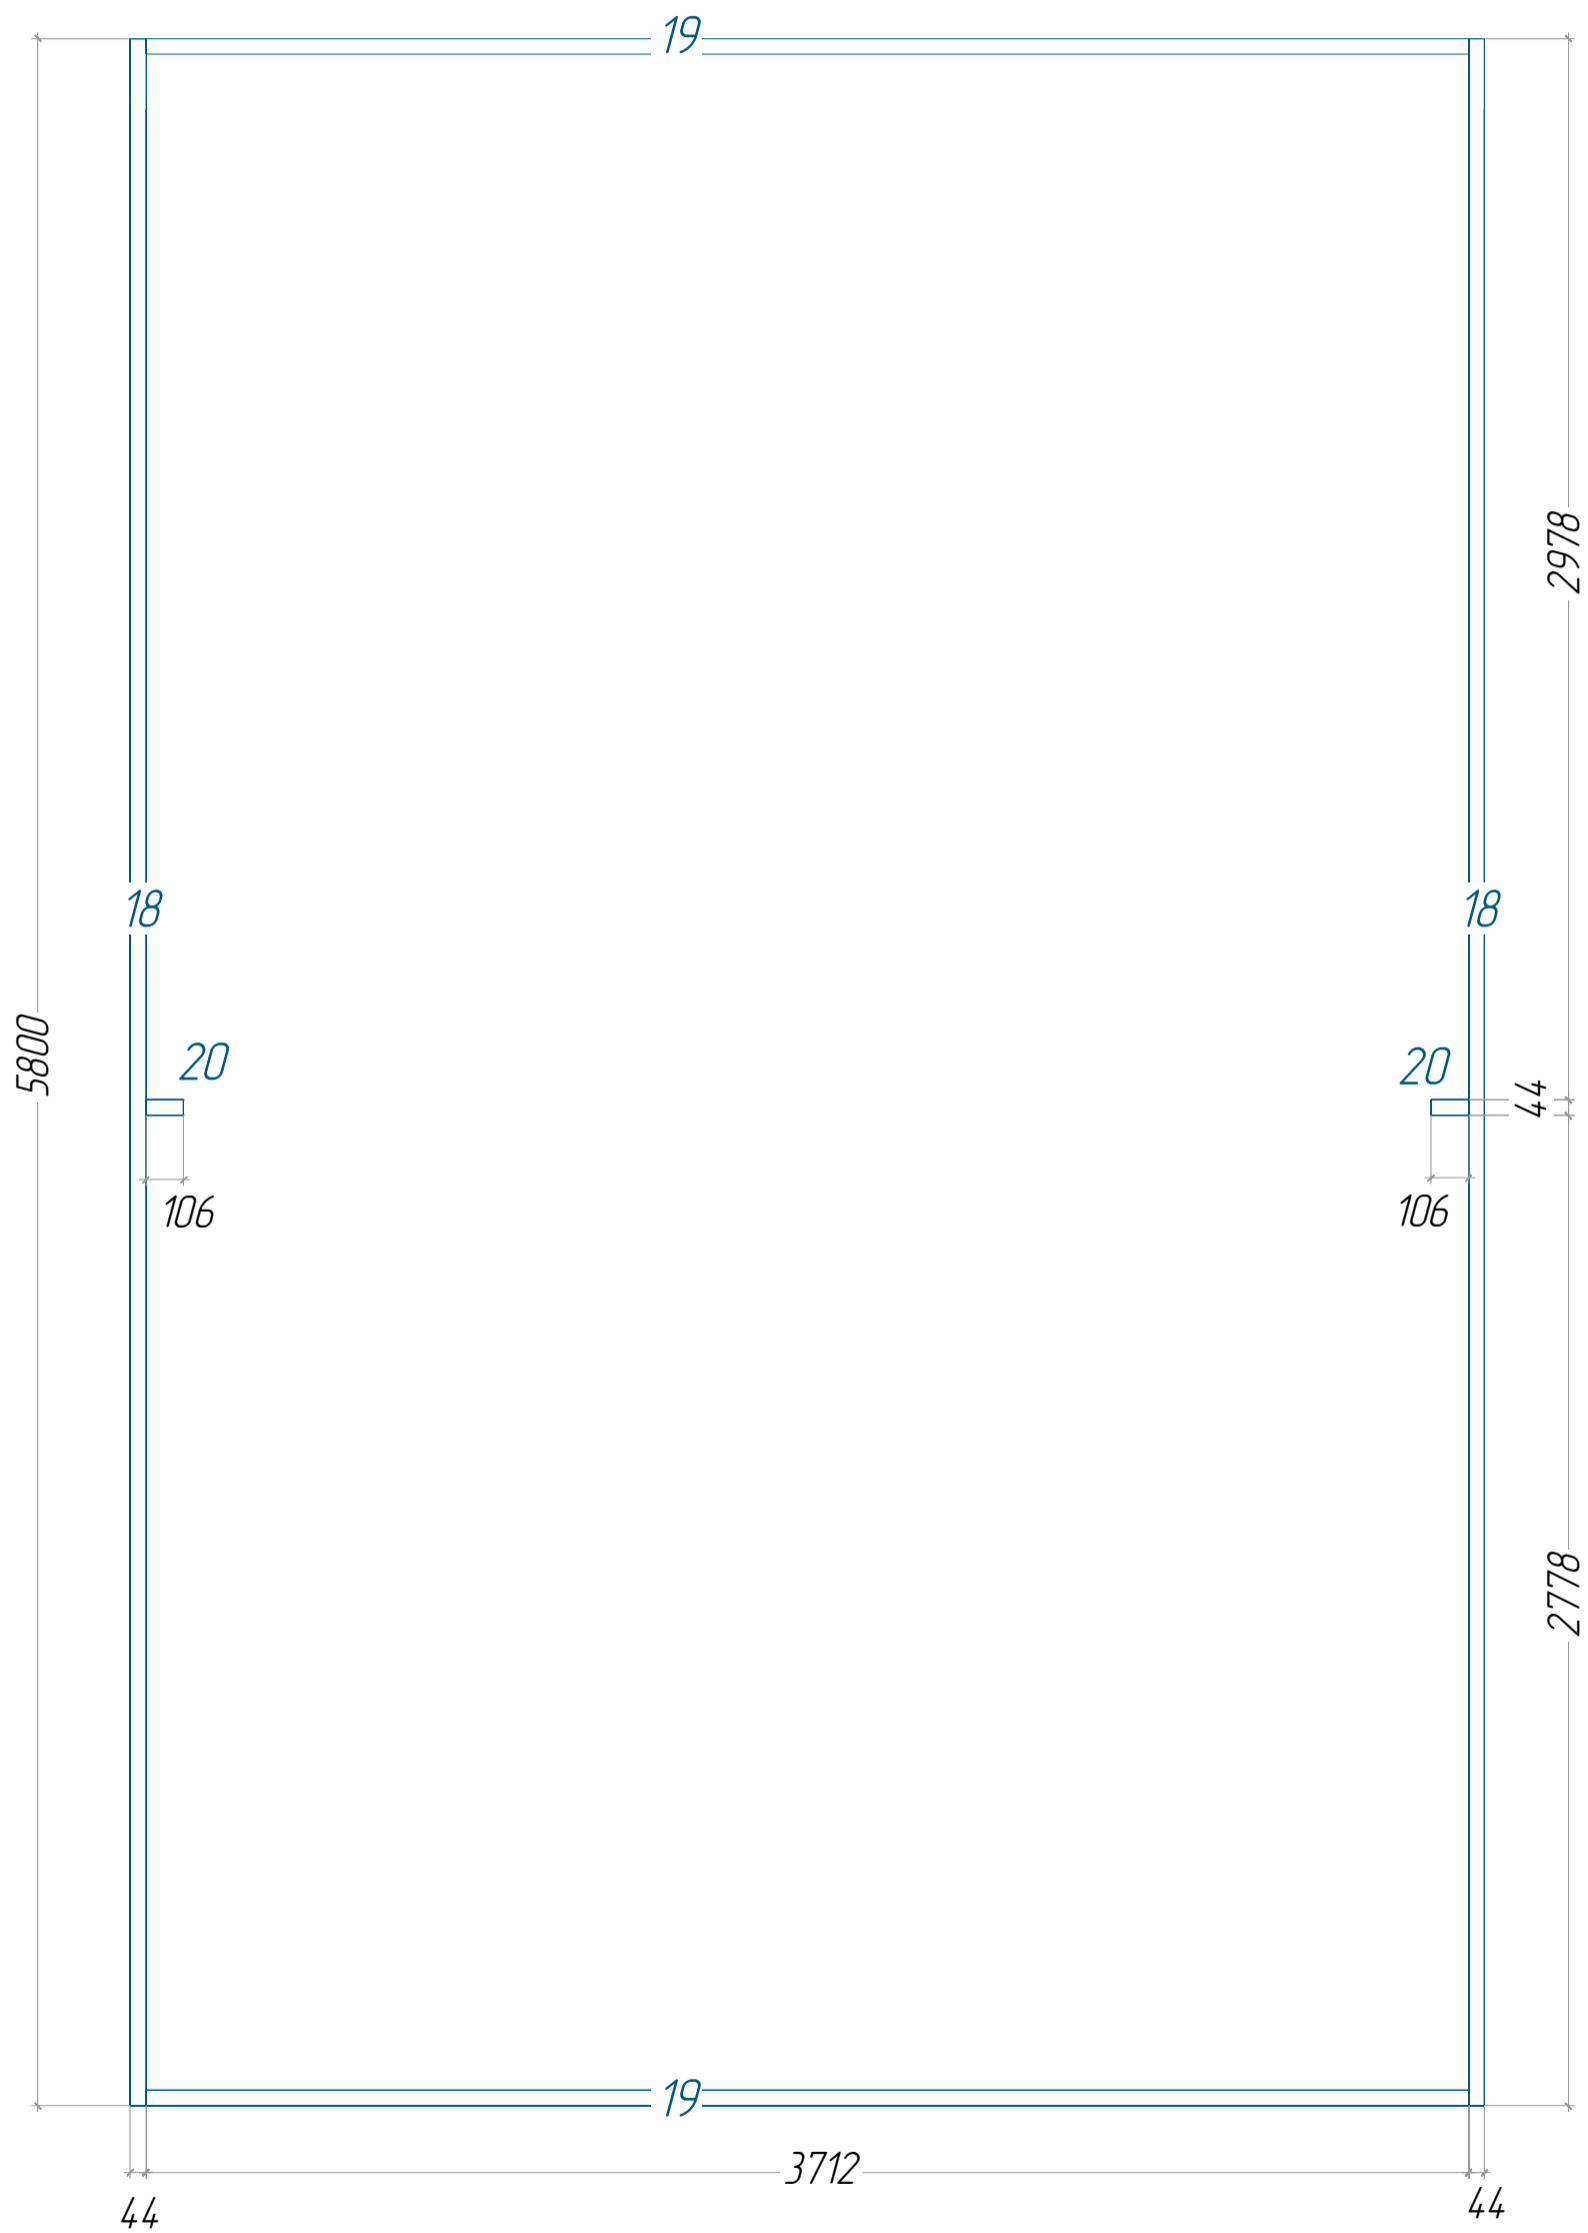
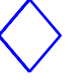

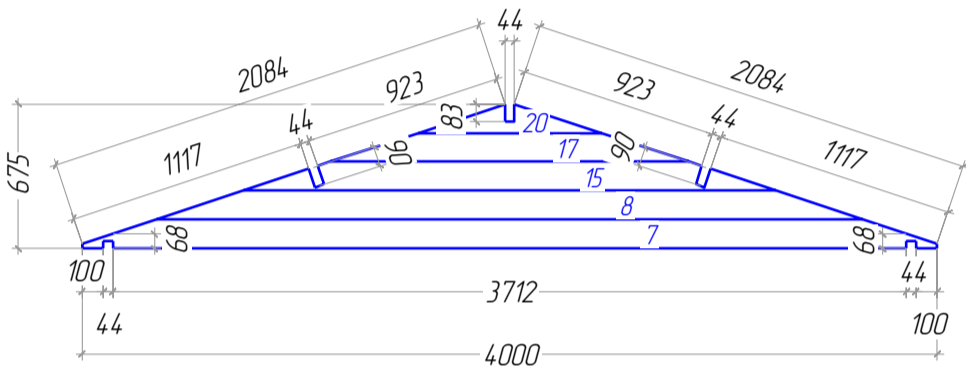


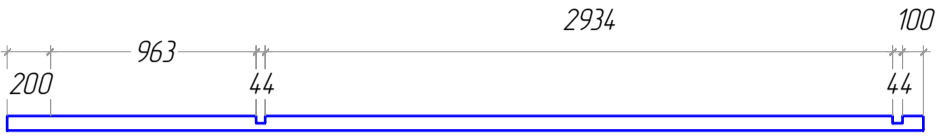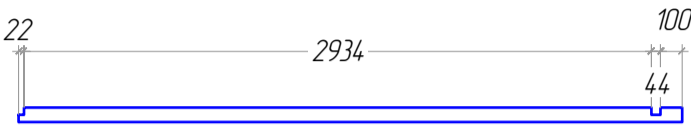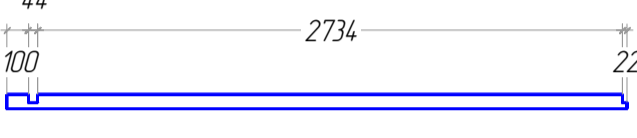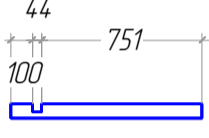
Garage 4x6 N
Boarding joist plan
Trummplan
Plan des lambourdes

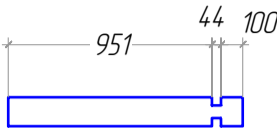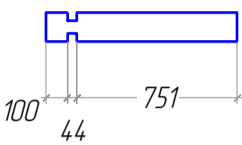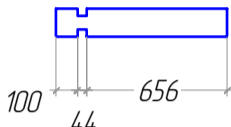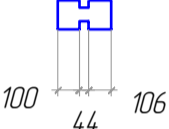

№	Garage 4x6 N	Nr.	Profile (mm)	Length (mm)
1		1	44x67,5	4285mm
2		1	44x67,5	3100mm
3		1	44x67,5	2900mm
4		1	44x67,5	895mm
5		6	44x135	4285mm
6		16+1	44x135	4000mm
9		1	44x135	3180mm
10		1	44x135	3180mm
11		14	44x135	3100mm
12		1	44x135	2980mm
13		1	44x135	2980mm
14		14	44x135	2900mm
16		8	44x135	1800mm

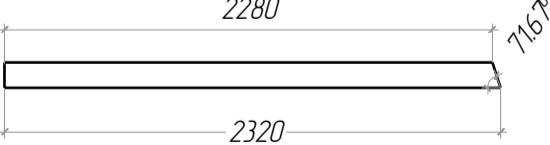Nº	Garage 4x6 N	Nr.	Profile (mm)	Lenght (mm)
18		8	44x135	1095mm
19		14	44x135	895mm
21		28	44x135	800mm
22		30	44x135	250mm
23	<p>Foundation Fundament Solive</p> 	2	44x68	5800mm
24	<p>Foundation Fundament Solive</p> 	2	44x68	3712mm
25	<p>Foundation Fundament Solive</p> 	2	44x68	106mm
26	<p>Roof beam. Dachbalken. Poutre</p> 	2	44x140	6160mm
27	<p>Roof beam. Dachbalken. Poutre</p> 	1	44x140	6160mm
28	<p>Roof side boards Traufenbrett Planche de rive</p> 	6	17x90	2053mm
29	<p>Roof boards. Dachbretter Volige</p> 	108+1	20x115	2265mm
30	<p>Fascia board Giebelblende Planche de rive facade</p> 	4	20x120	2320mm
31	<p>Roofing felt fillet Giebelabschlussbrett Latte de finition couverture</p> 	4	20x58	2312mm

N°	Garage 4x6 N	Nr.	Profile (mm)	Lenght (mm)
32	Roof edge reinforcement Traufenleisteu Tasseau 	6	28x34	2053mm
33	Diamond Raute Diamant 	2	20x120	120mm
34	Storm protection 	4	28x34	1900mm
W-1		3		
	Door Tur 1957,5mm x 820mm La porte	1		
	Window Fenetre 1080mm x 1390mm Fenster	1		

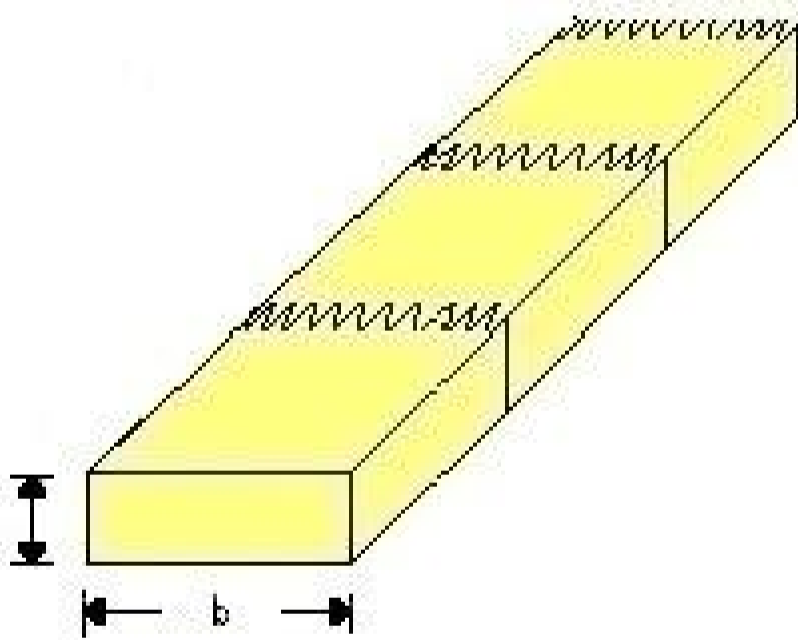

Les planches n.23, 26, 27 sont jointes par entures multiples afin de garantir la stabilite de la construction

Storm protection

